




Know what's below  
Call before you dig

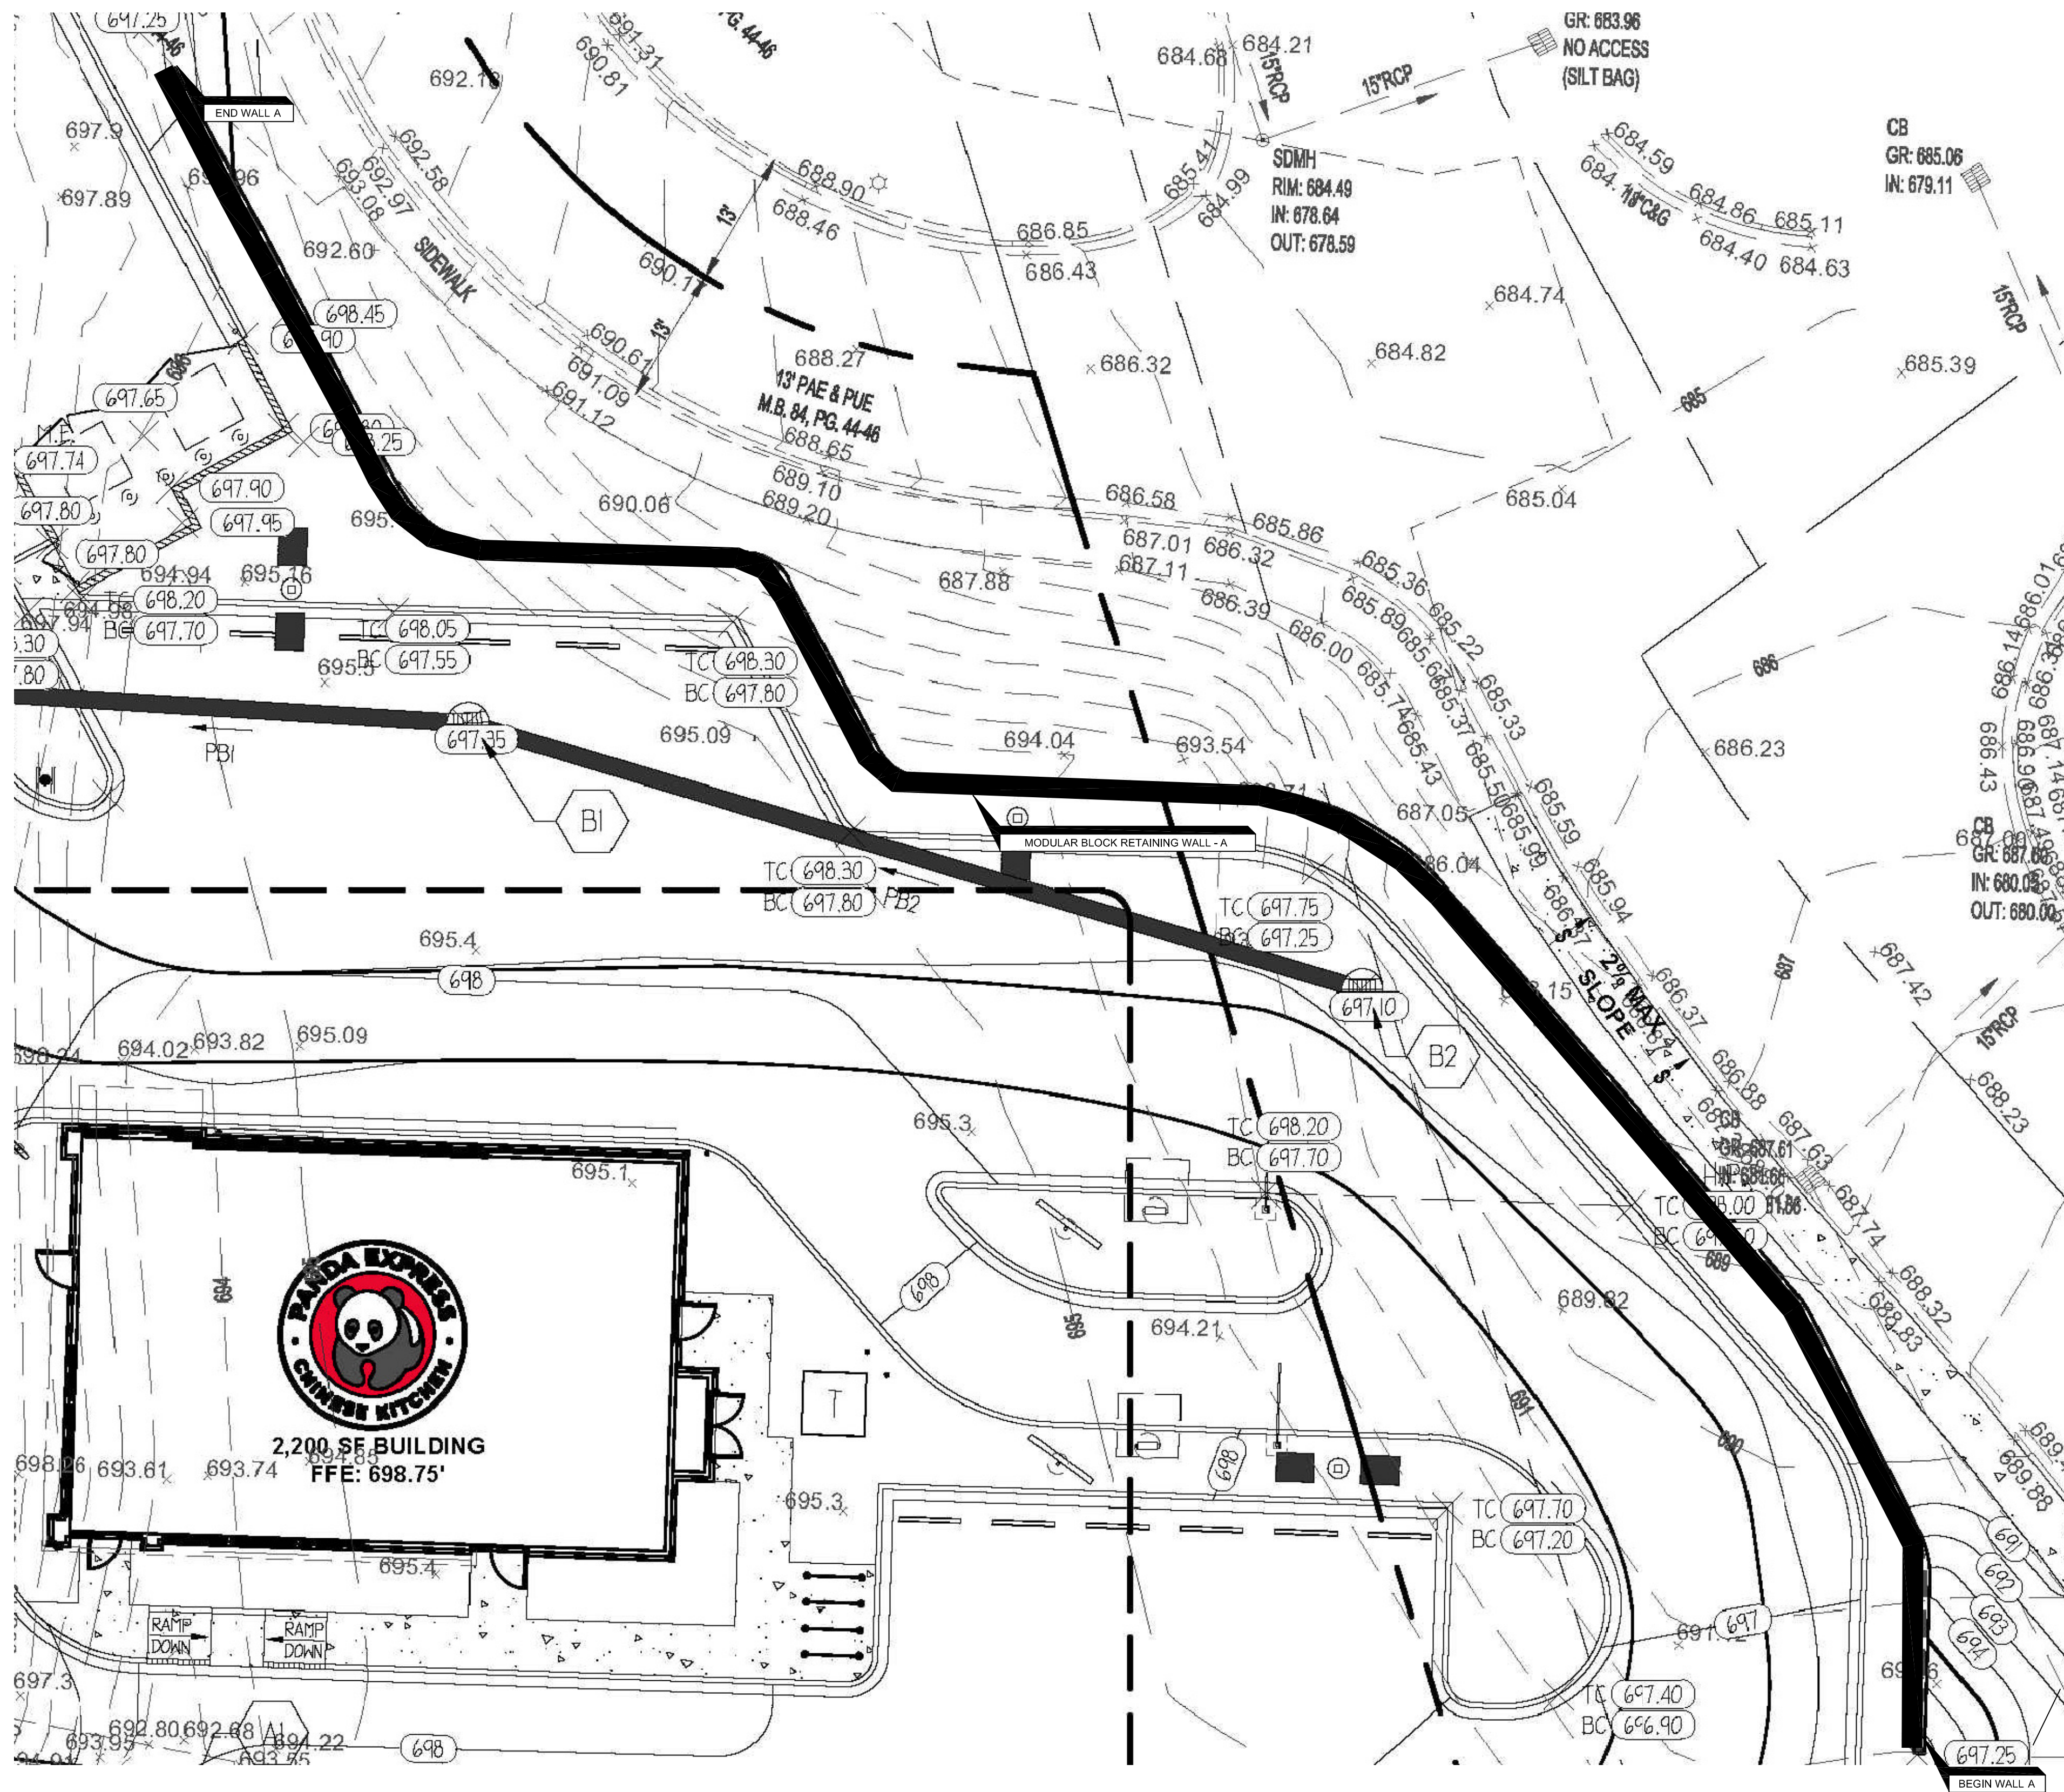

### PLAN VIEW

NOT TO SCALE

THE ABOVE PLAN VIEW HAS BEEN COPIED FROM CIVIL SITE PLANS PREPARED BY INGENIUM DATED 1/21/22 FOR REFERENCE. REFER TO CIVIL SITE PLANS FOR STRUCTURE LAYOUT INFORMATION. MODULAR BLOCK WALL LAYOUT SHALL BE APPROVED BY THE CIVIL SITE DESIGNER PRIOR TO CONSTRUCTION. THE TOP OF WALL LOCATION IS SHOWN. THE SURVEYOR SHALL ADJUST THE BOTTOM OF WALL LOCATION TO ACCOUNT FOR WALL BATTER.


THIS DESIGN IS BASED UPON SPECIFIC PROPERTIES OF MATERIALS WHICH ARE PROPRIETARY. ANY SUBSTITUTION OF THE SPECIFIED PRODUCTS OR CHANGE IN STRUCTURE GEOMETRY WILL INVALIDATE THIS DESIGN. THIS DRAWING IS BEING FURNISHED FOR USE ON THIS SPECIFIC PROJECT ONLY. ANY PARTY ACCEPTING THIS DOCUMENT DOES SO IN CONFIDENCE AND AGREES THAT IT SHALL NOT BE DUPLICATED, IN WHOLE OR IN PART, NOR DISCLOSED TO OTHERS WITHOUT THE CONSENT OF ENGINEERED EARTH SOLUTIONS, LLC.

THIS DRAWING, DESIGN NOTES, AND ASSOCIATED CALCULATIONS HAVE BEEN PREPARED BY ENGINEERED EARTH SOLUTIONS, LLC, FROM INFORMATION PROVIDED BY OTHERS. FINAL DETERMINATION OF THE SUITABILITY OF ANY INFORMATION CONTAINED HEREIN IS THE RESPONSIBILITY OF THE USER.

COPYRIGHT © 2022 ENGINEERED EARTH SOLUTIONS, LLC.

### REVISION / ISSUE

DRAWN BY: MCC  
DESIGNED BY: CWL  
CHECKED BY: LGP  
DATE: 04/06/22  
SCALE: AS NOTED

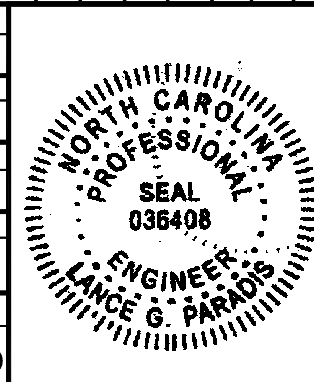

**INGENIUM ENTERPRISES, INC**  
5991 PARKWAY NORTH BLVD  
CUMMING, GA, 30040  
TEL: (770) 437-8850  
CLIENT

**ENGINEERED EARTH SOLUTIONS, LLC**  
441 CREEKSTONE RIDGE  
WOODSTOCK, GEORGIA 30188  
TEL: 770-592-2950  
EMAIL: ENGINEERING@EESOLS.COM  
ENGINEEREARTH SOLUTIONS.COM



ENGINEER

PANDA EXPRESS

NORTH CAROLINA

CONCORD

PLAN & ELEVATION  
VIEW SHEET

SHEET  
**RW2**  
OF 3

PROJECT NO.: M22-0272