
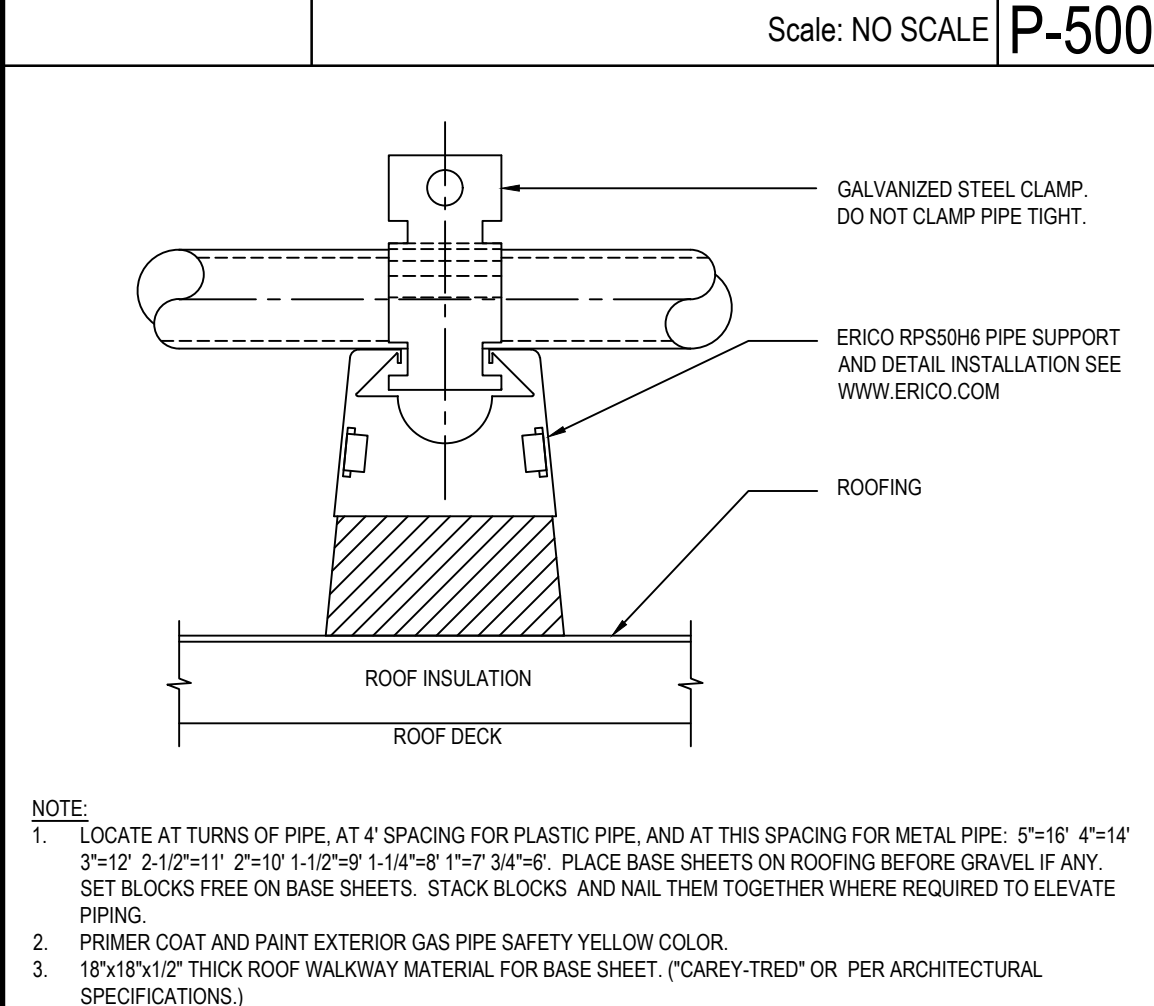
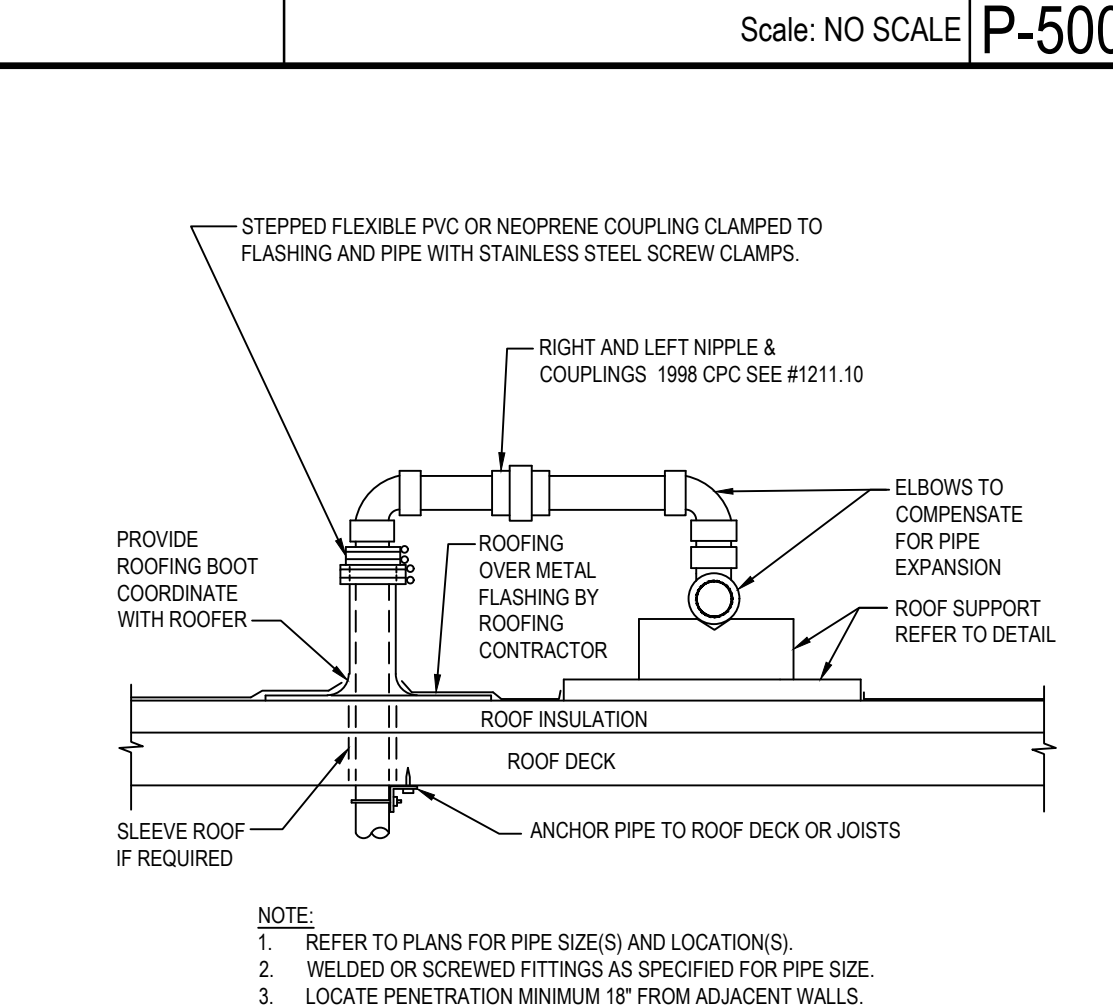
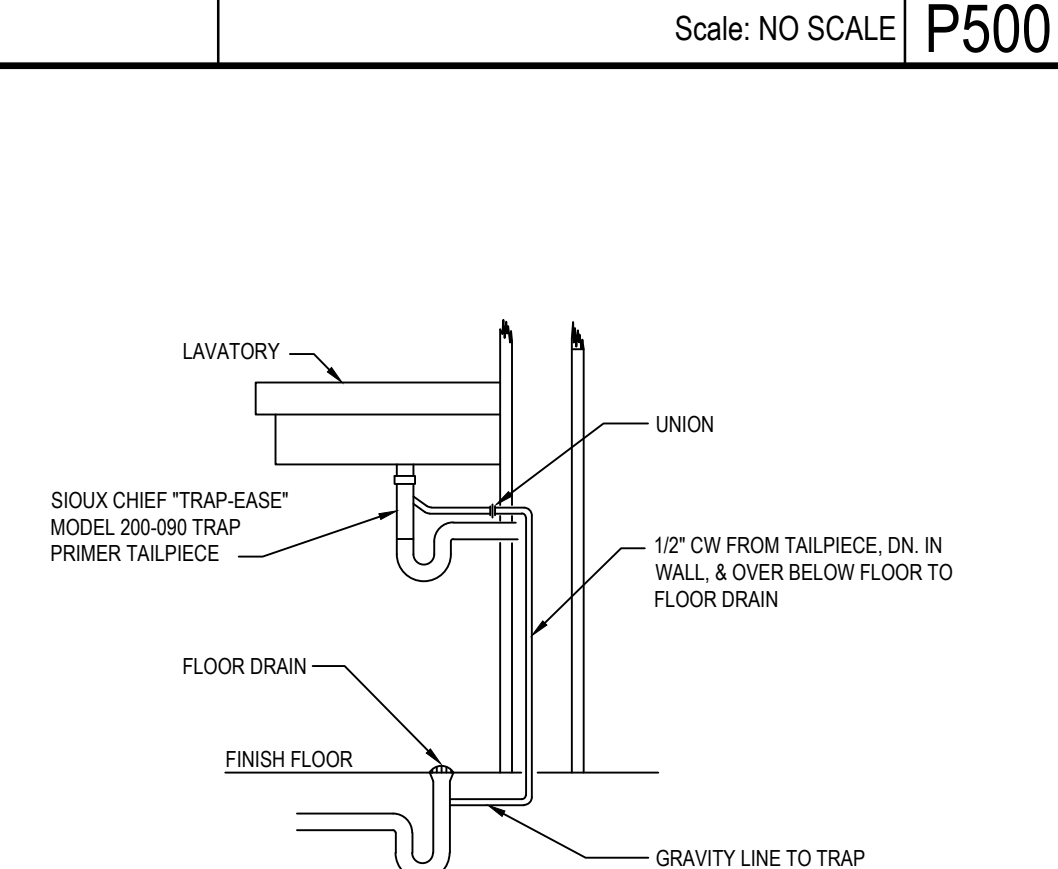
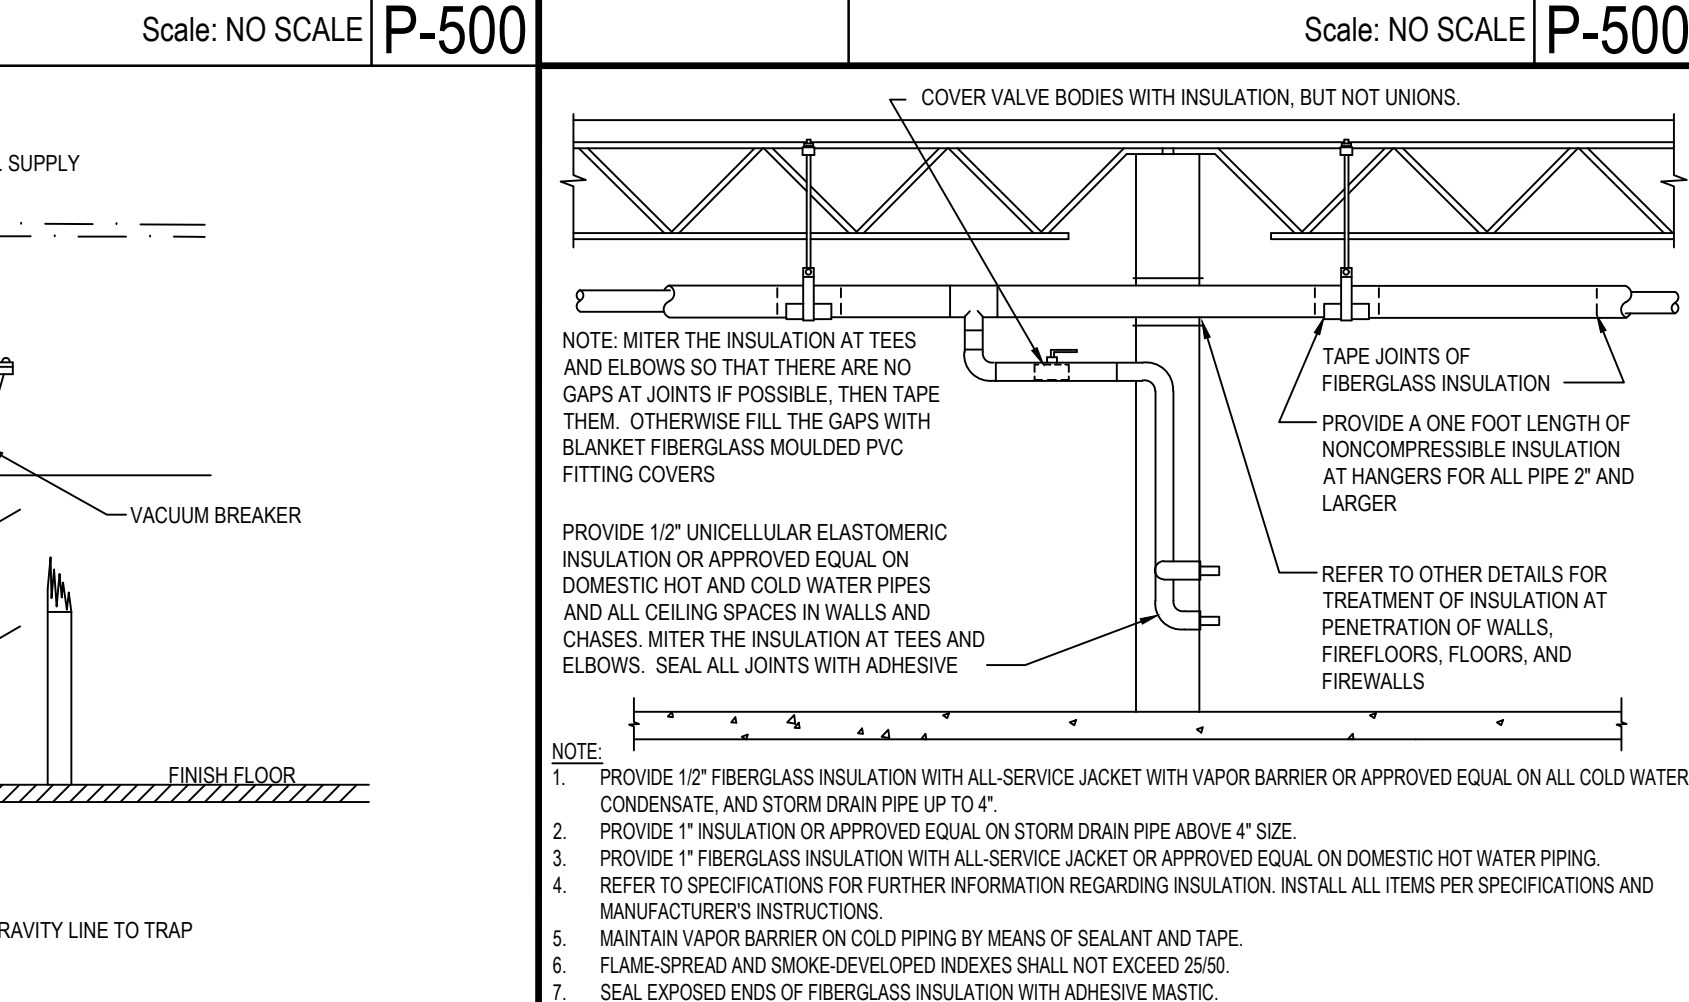
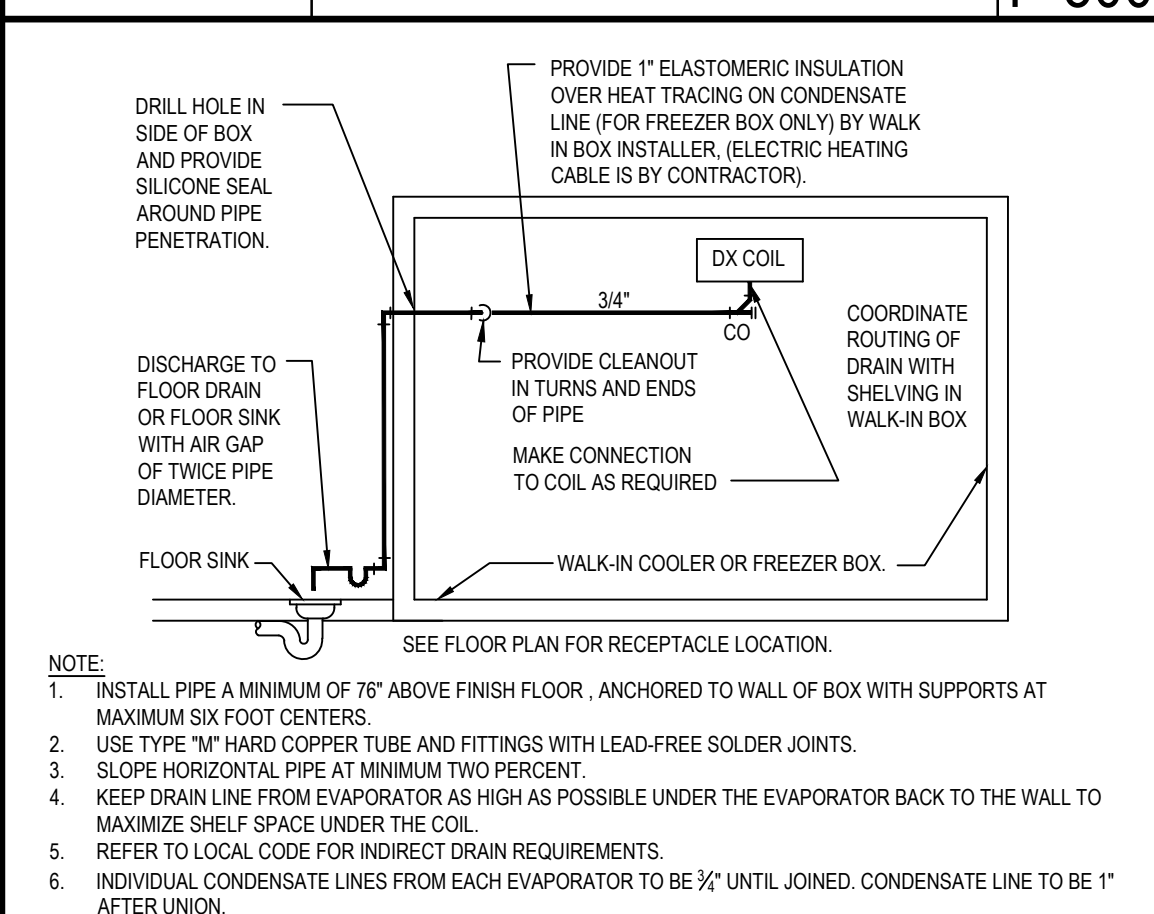
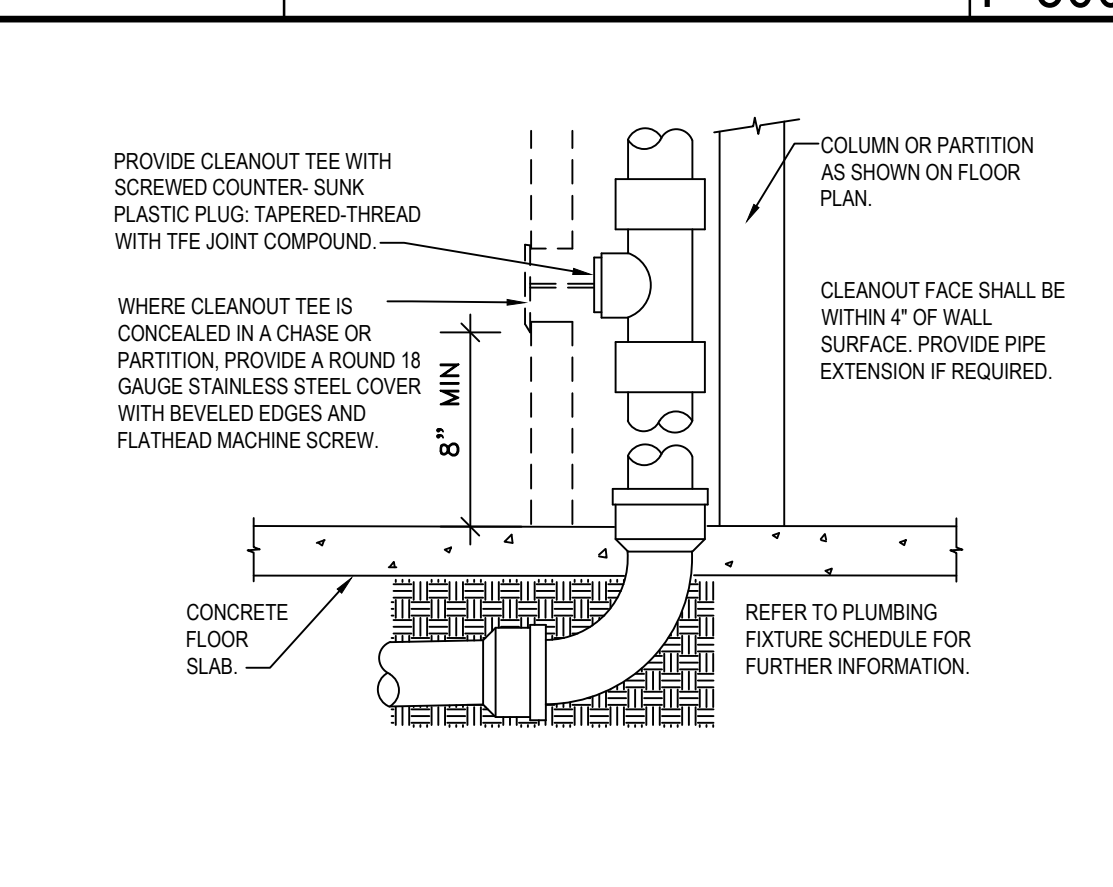
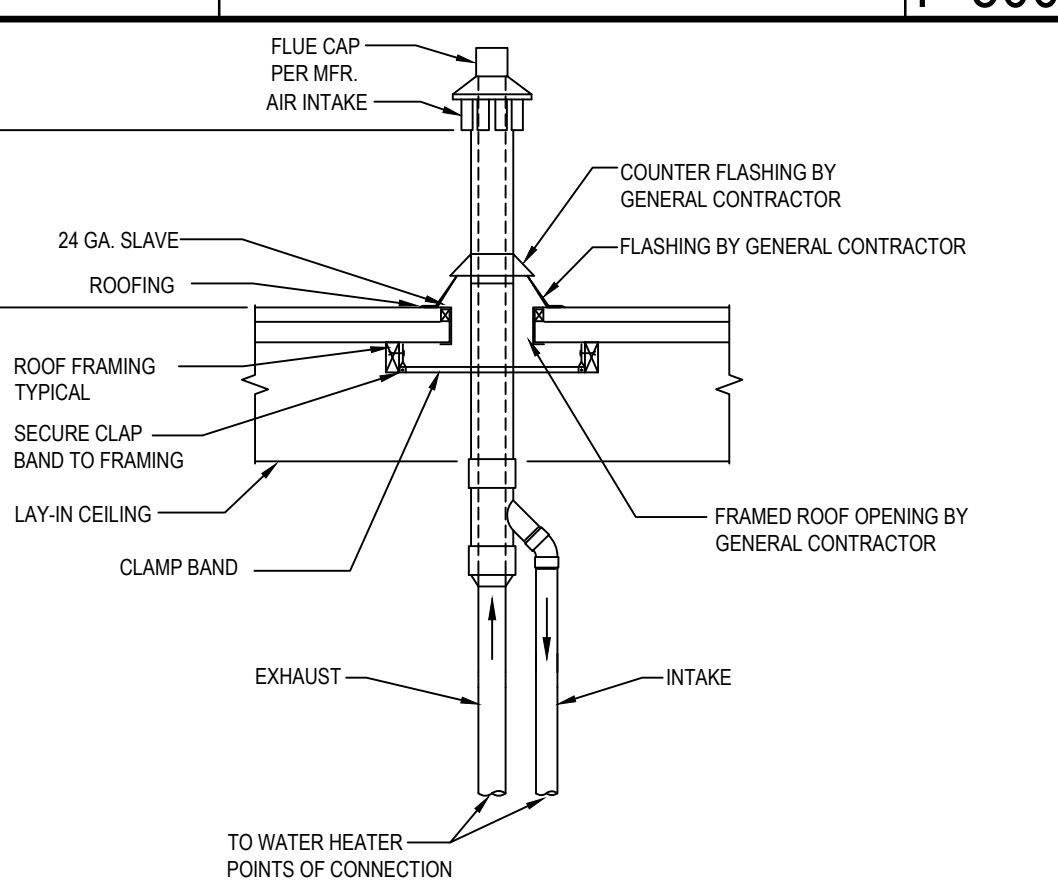
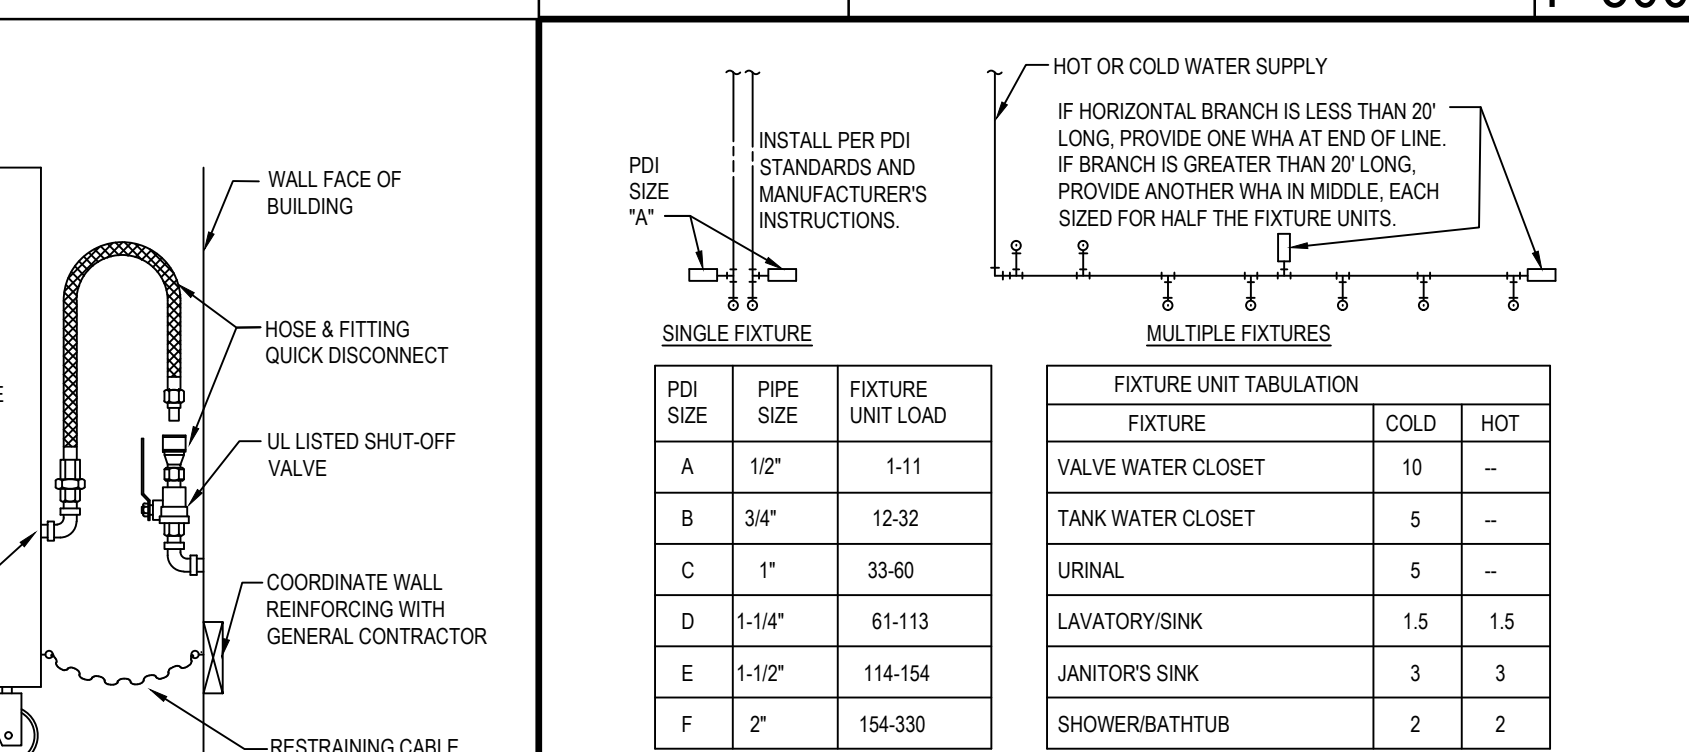
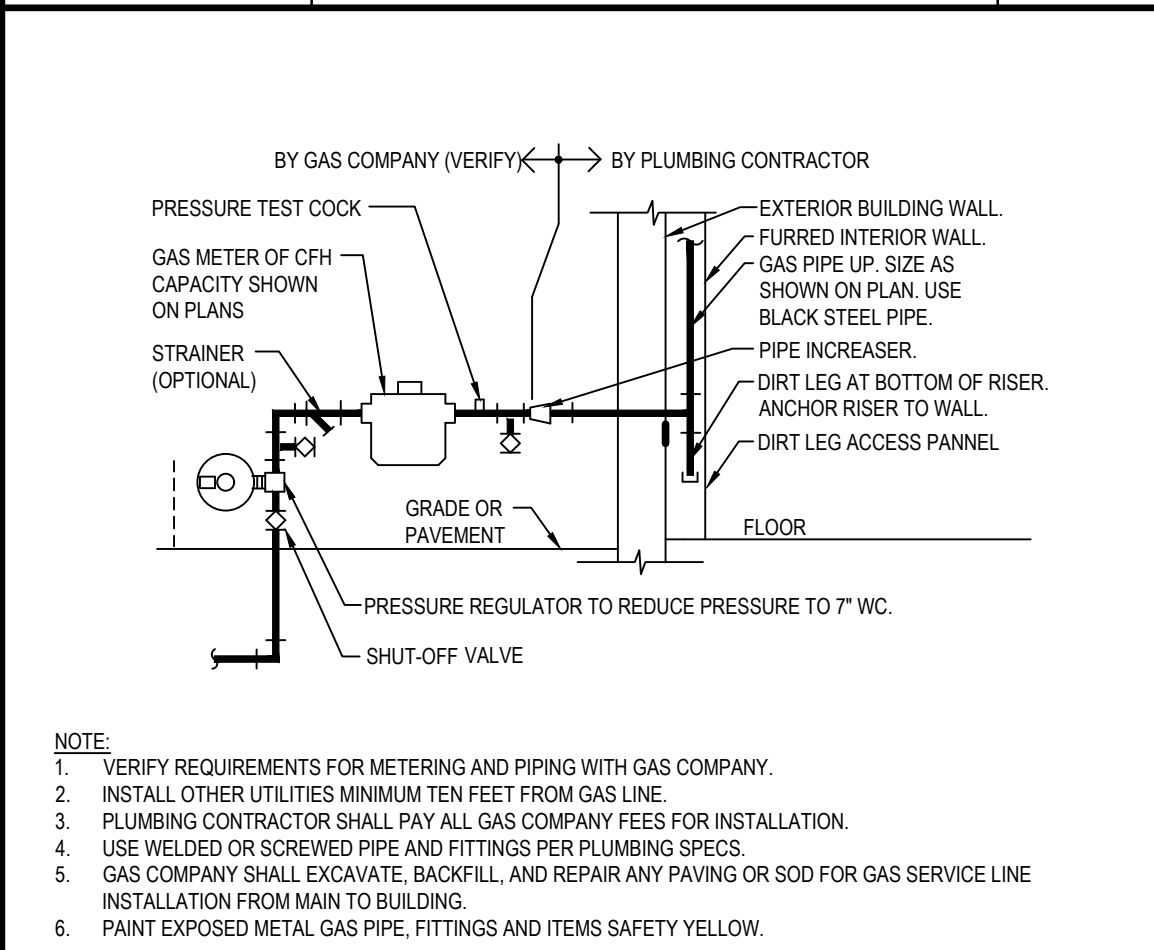
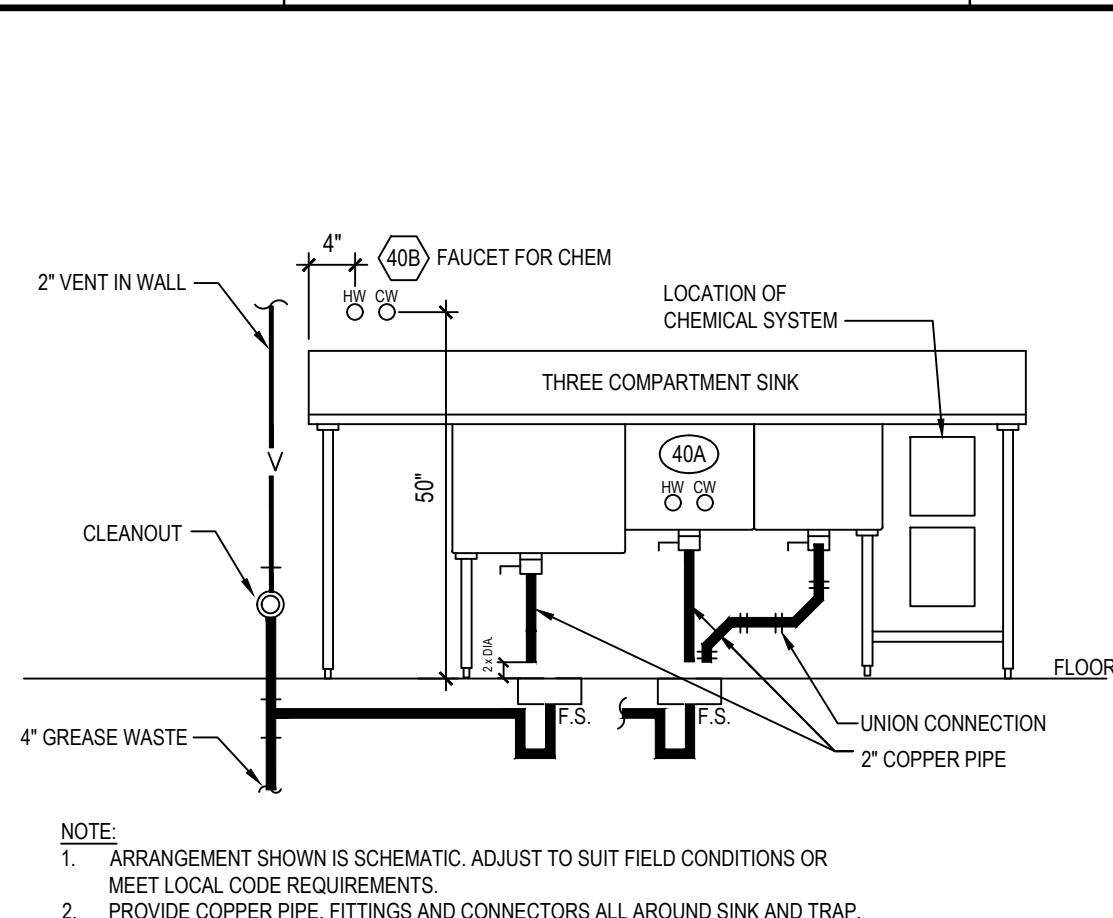
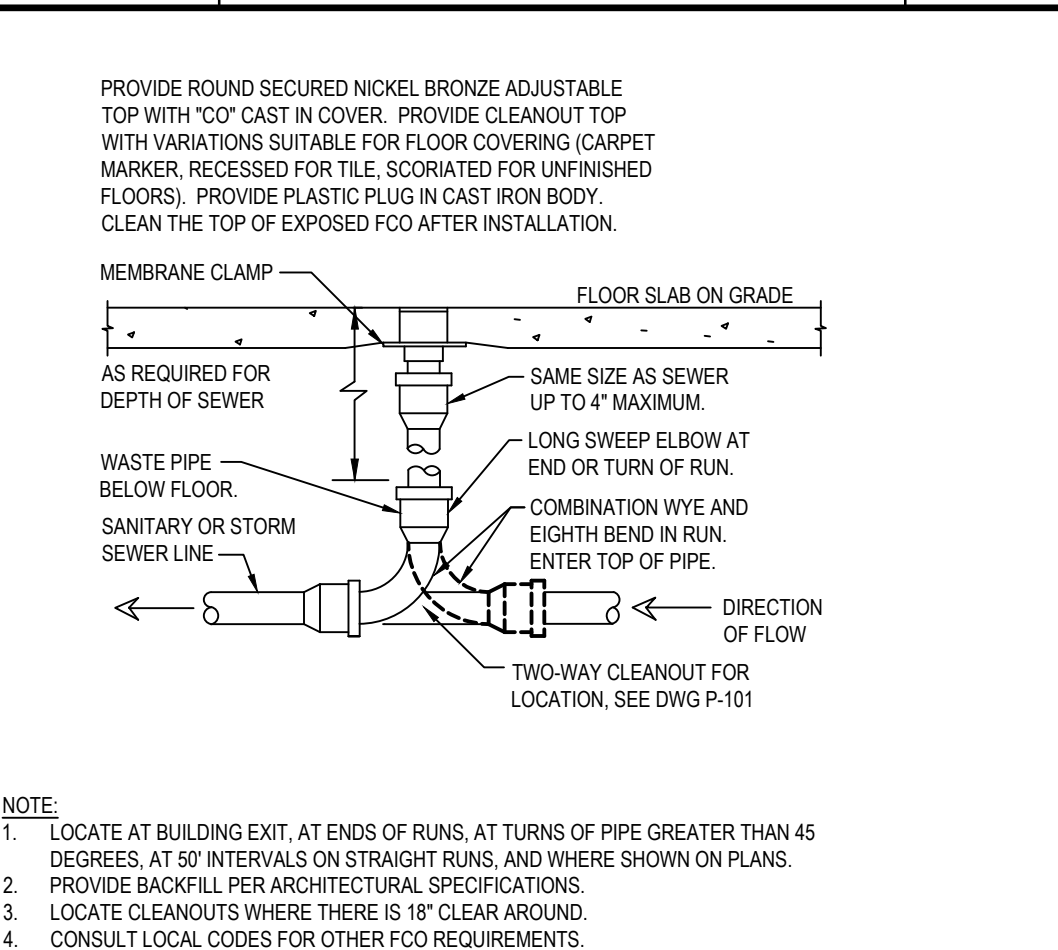


All ideas, designs, arrangement and plans indicated or represented by this drawing are the property of Panda Express Inc. and were created for use on this specific project. None of these ideas, designs, arrangements or plans may be used by or disclosed to any person, firm, or corporation without the written permission of Panda Express Inc.

1	BID SET	2023-05-03
---	---------	------------

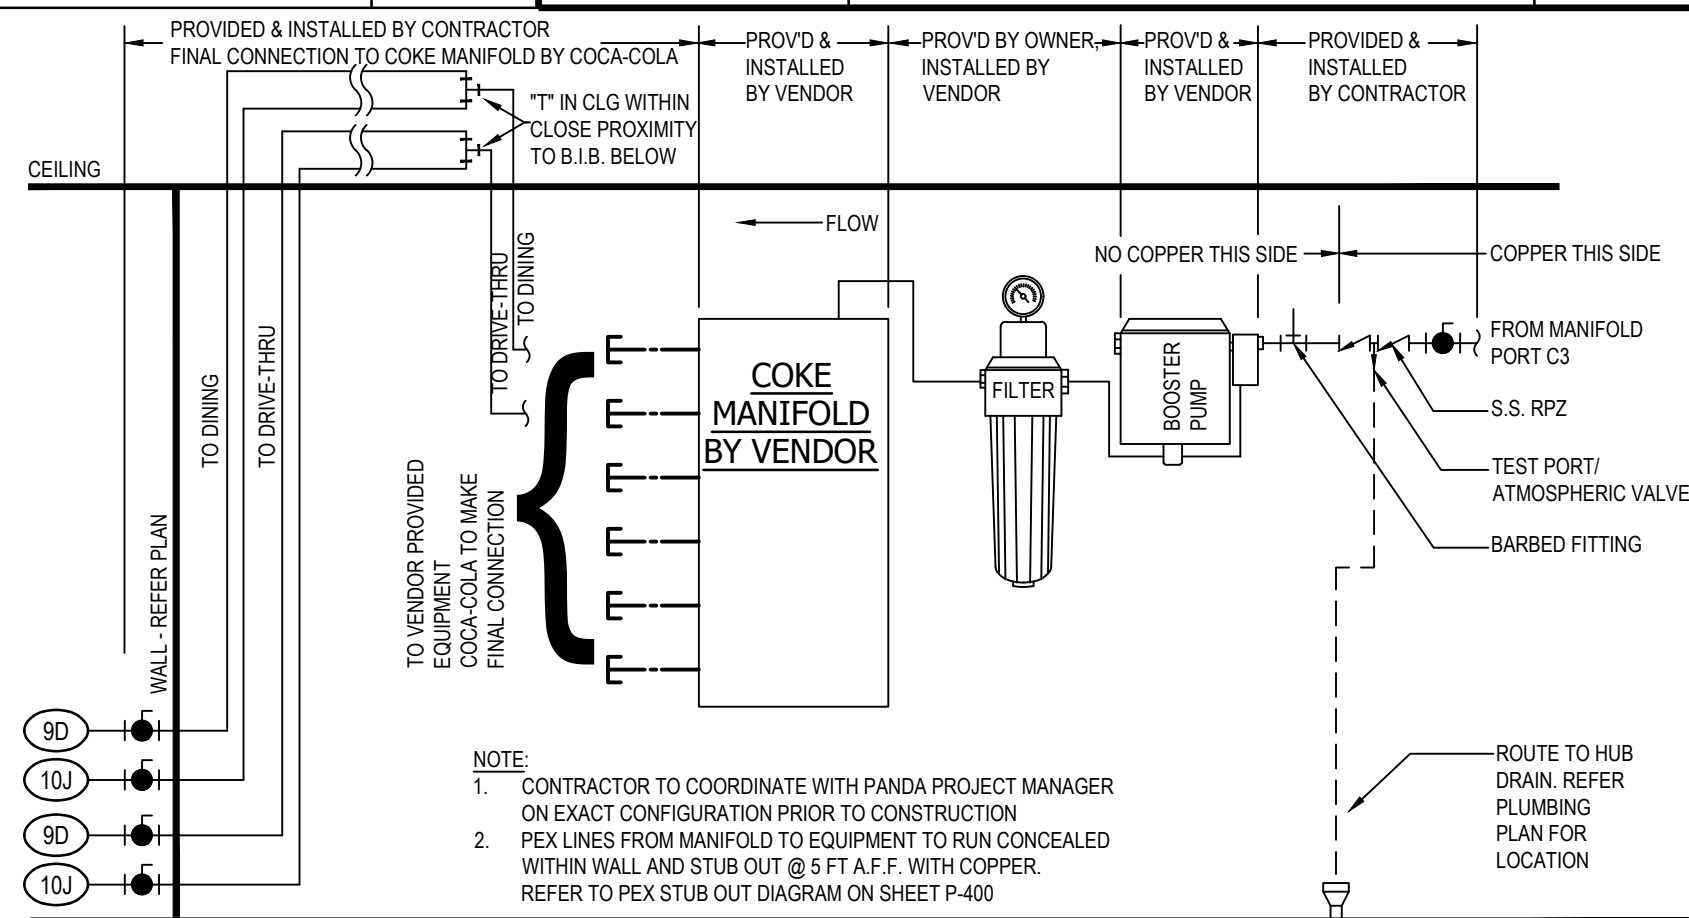

PANDA PROJECT #: S4-24-D22020

PANDA PROJECT #: S4-24-D22020

ARCH PROJECT #: P7377

ARCH PROJECT #: P7377

cph
www.cphcorp.com
**A Full Service
A & E Firm**

PANDA EXPRESS

PANDA END CAP
3301 W HILLSBORO BLVD
DEERFIELD BEACH, FL 33442

P-500

PLUMBING DETAILS

PANDA HOME 2600 R4/DAE