



Chick-fil-A
200 Buffington Road
Atlanta, Georgia
30349-2998



CHICK-FIL-A
Cherokee Place
Cartersville, GA

FSR# 00534

REVISION SCHEDULE



CURRENT TEMPLATE UPDATE APPLIED	NOVEMBER 2017
ARCHITECT'S PROJECT #	00000
PRINTED FOR	PERMIT
DATE	
DRAWN BY	AMS

Information contained on this drawing and in all digital files produced for above named project may not be reproduced in any manner without express written or verbal consent from authorized project representatives.


SHEET
ELECTRICAL ROUGH-IN
ELEVATIONS

SHEET NUMBER


K-303

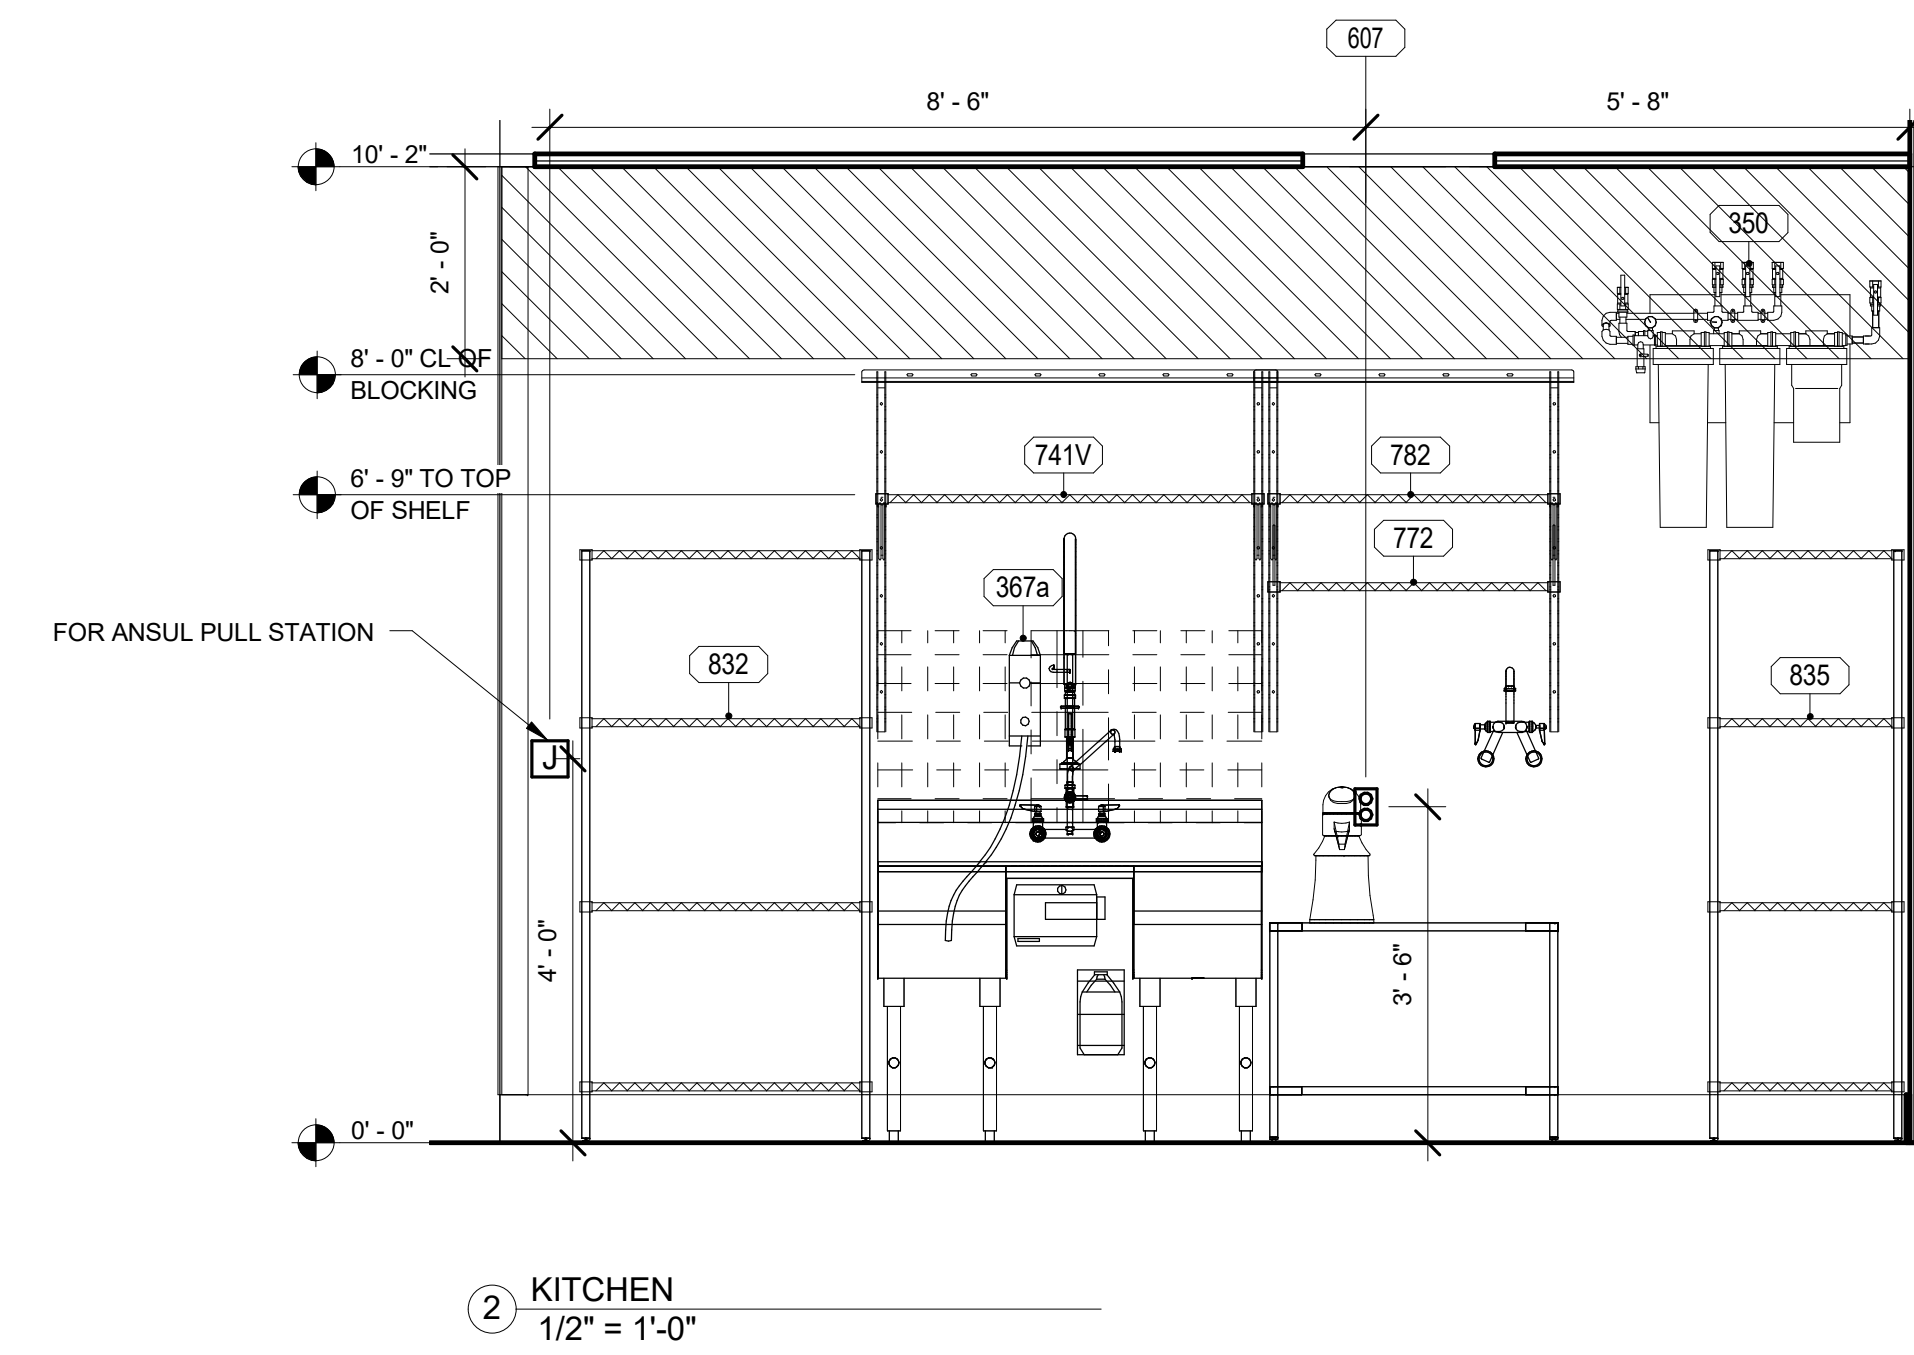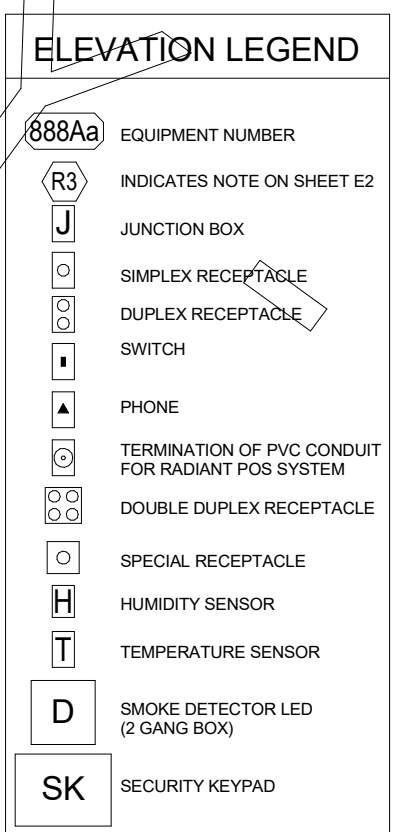


② KITCHEN
1/2" = 1'-0"

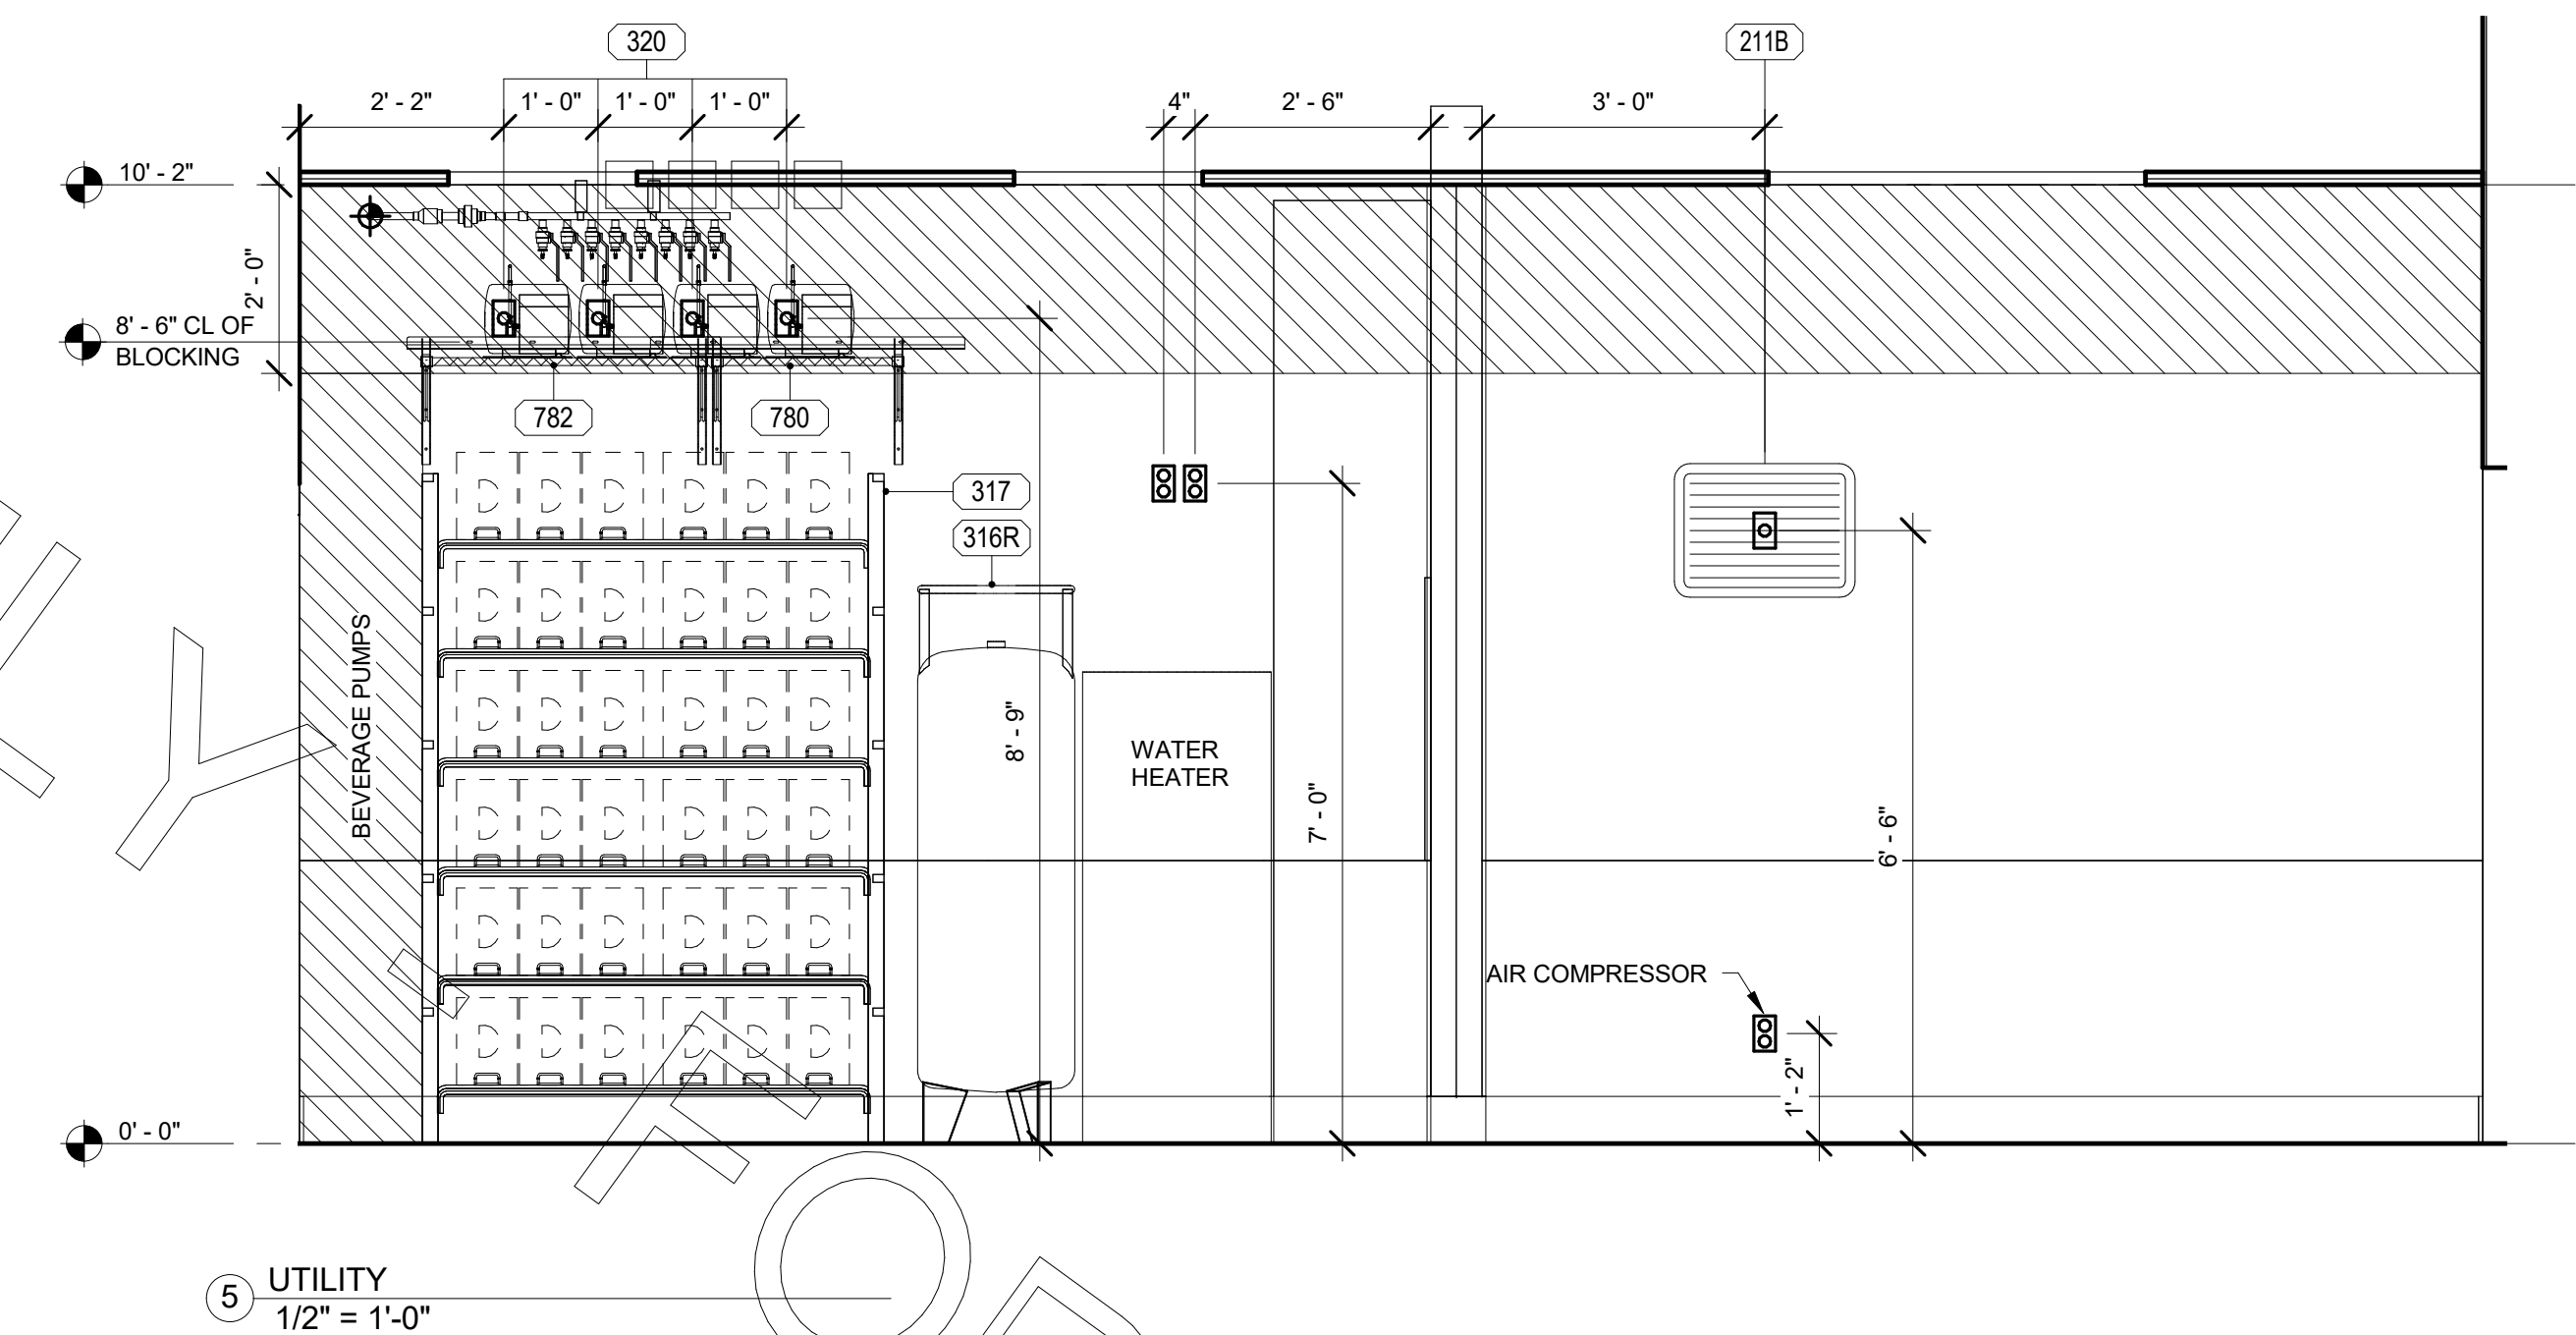


5 UTILITY
1/2" = 1'-0"

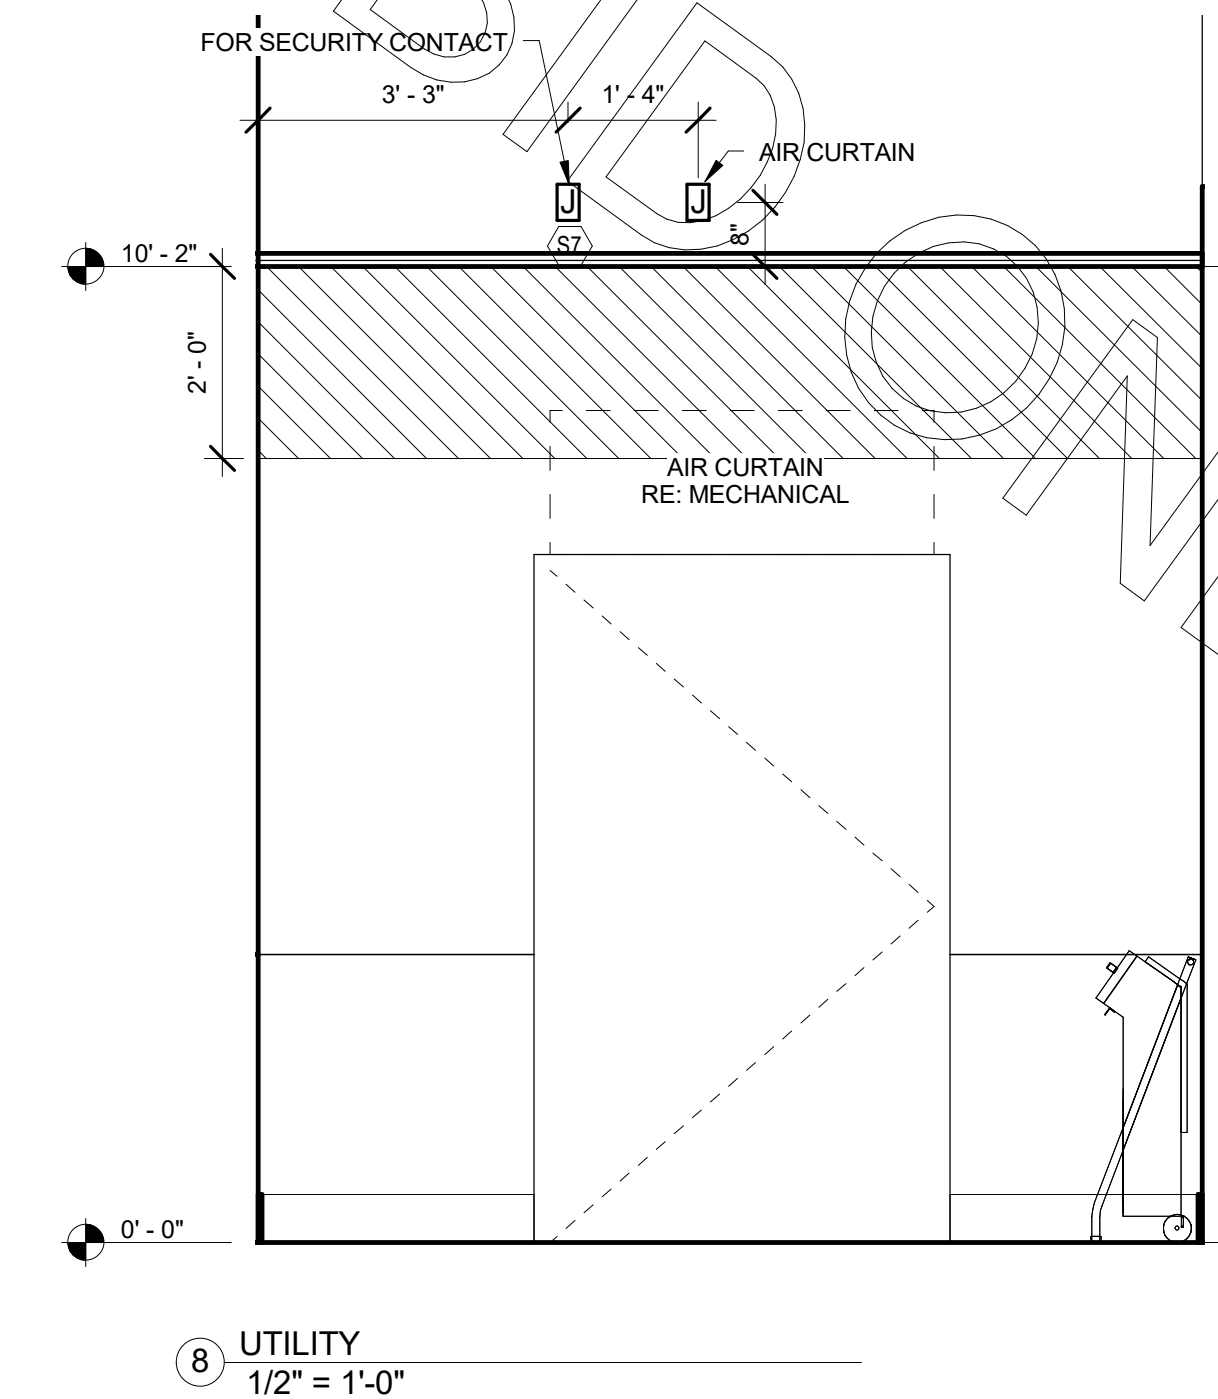


8 UTILITY
1/2" = 1'-0"

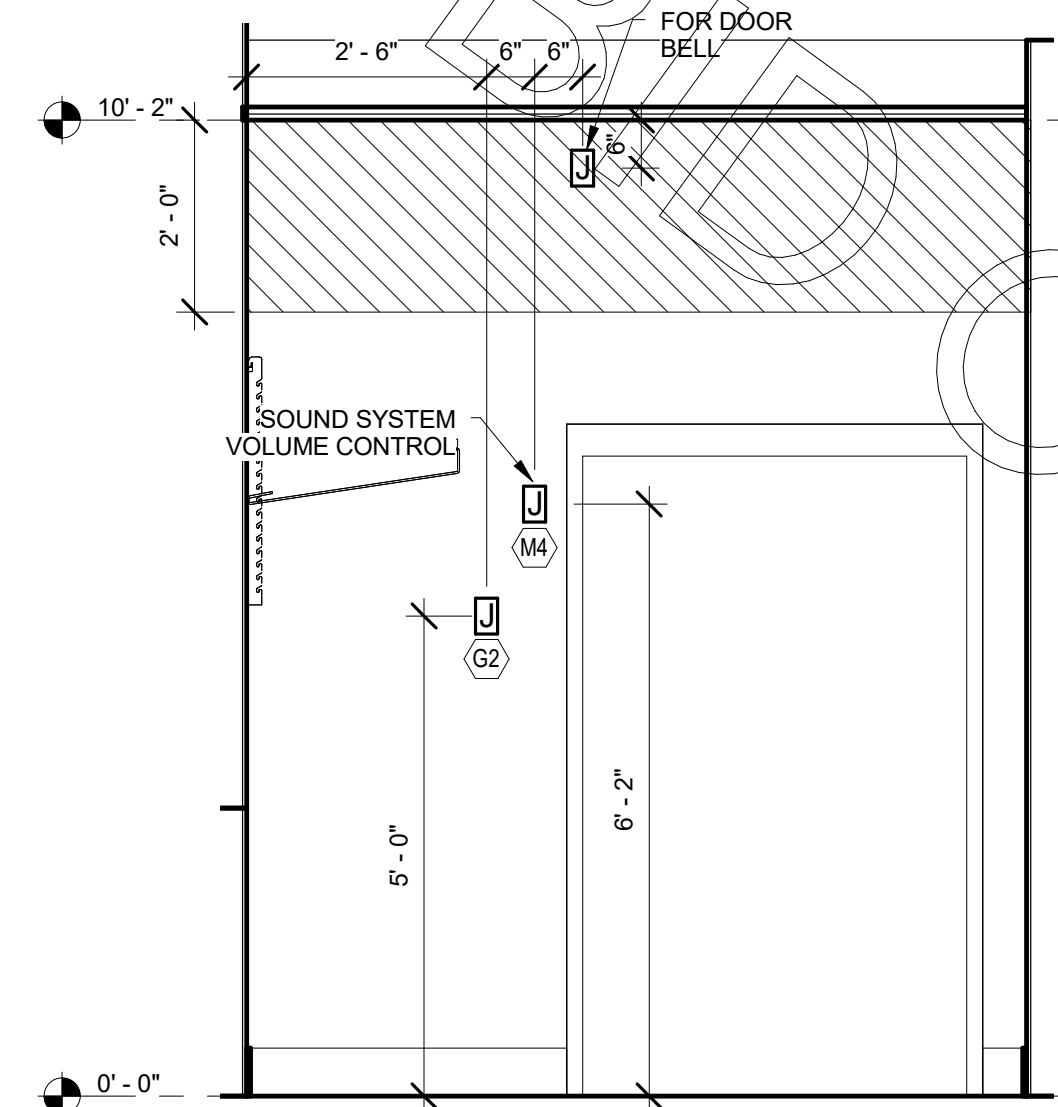


4 MULTI - PURPOSE AREA
1/2" = 1'-0"

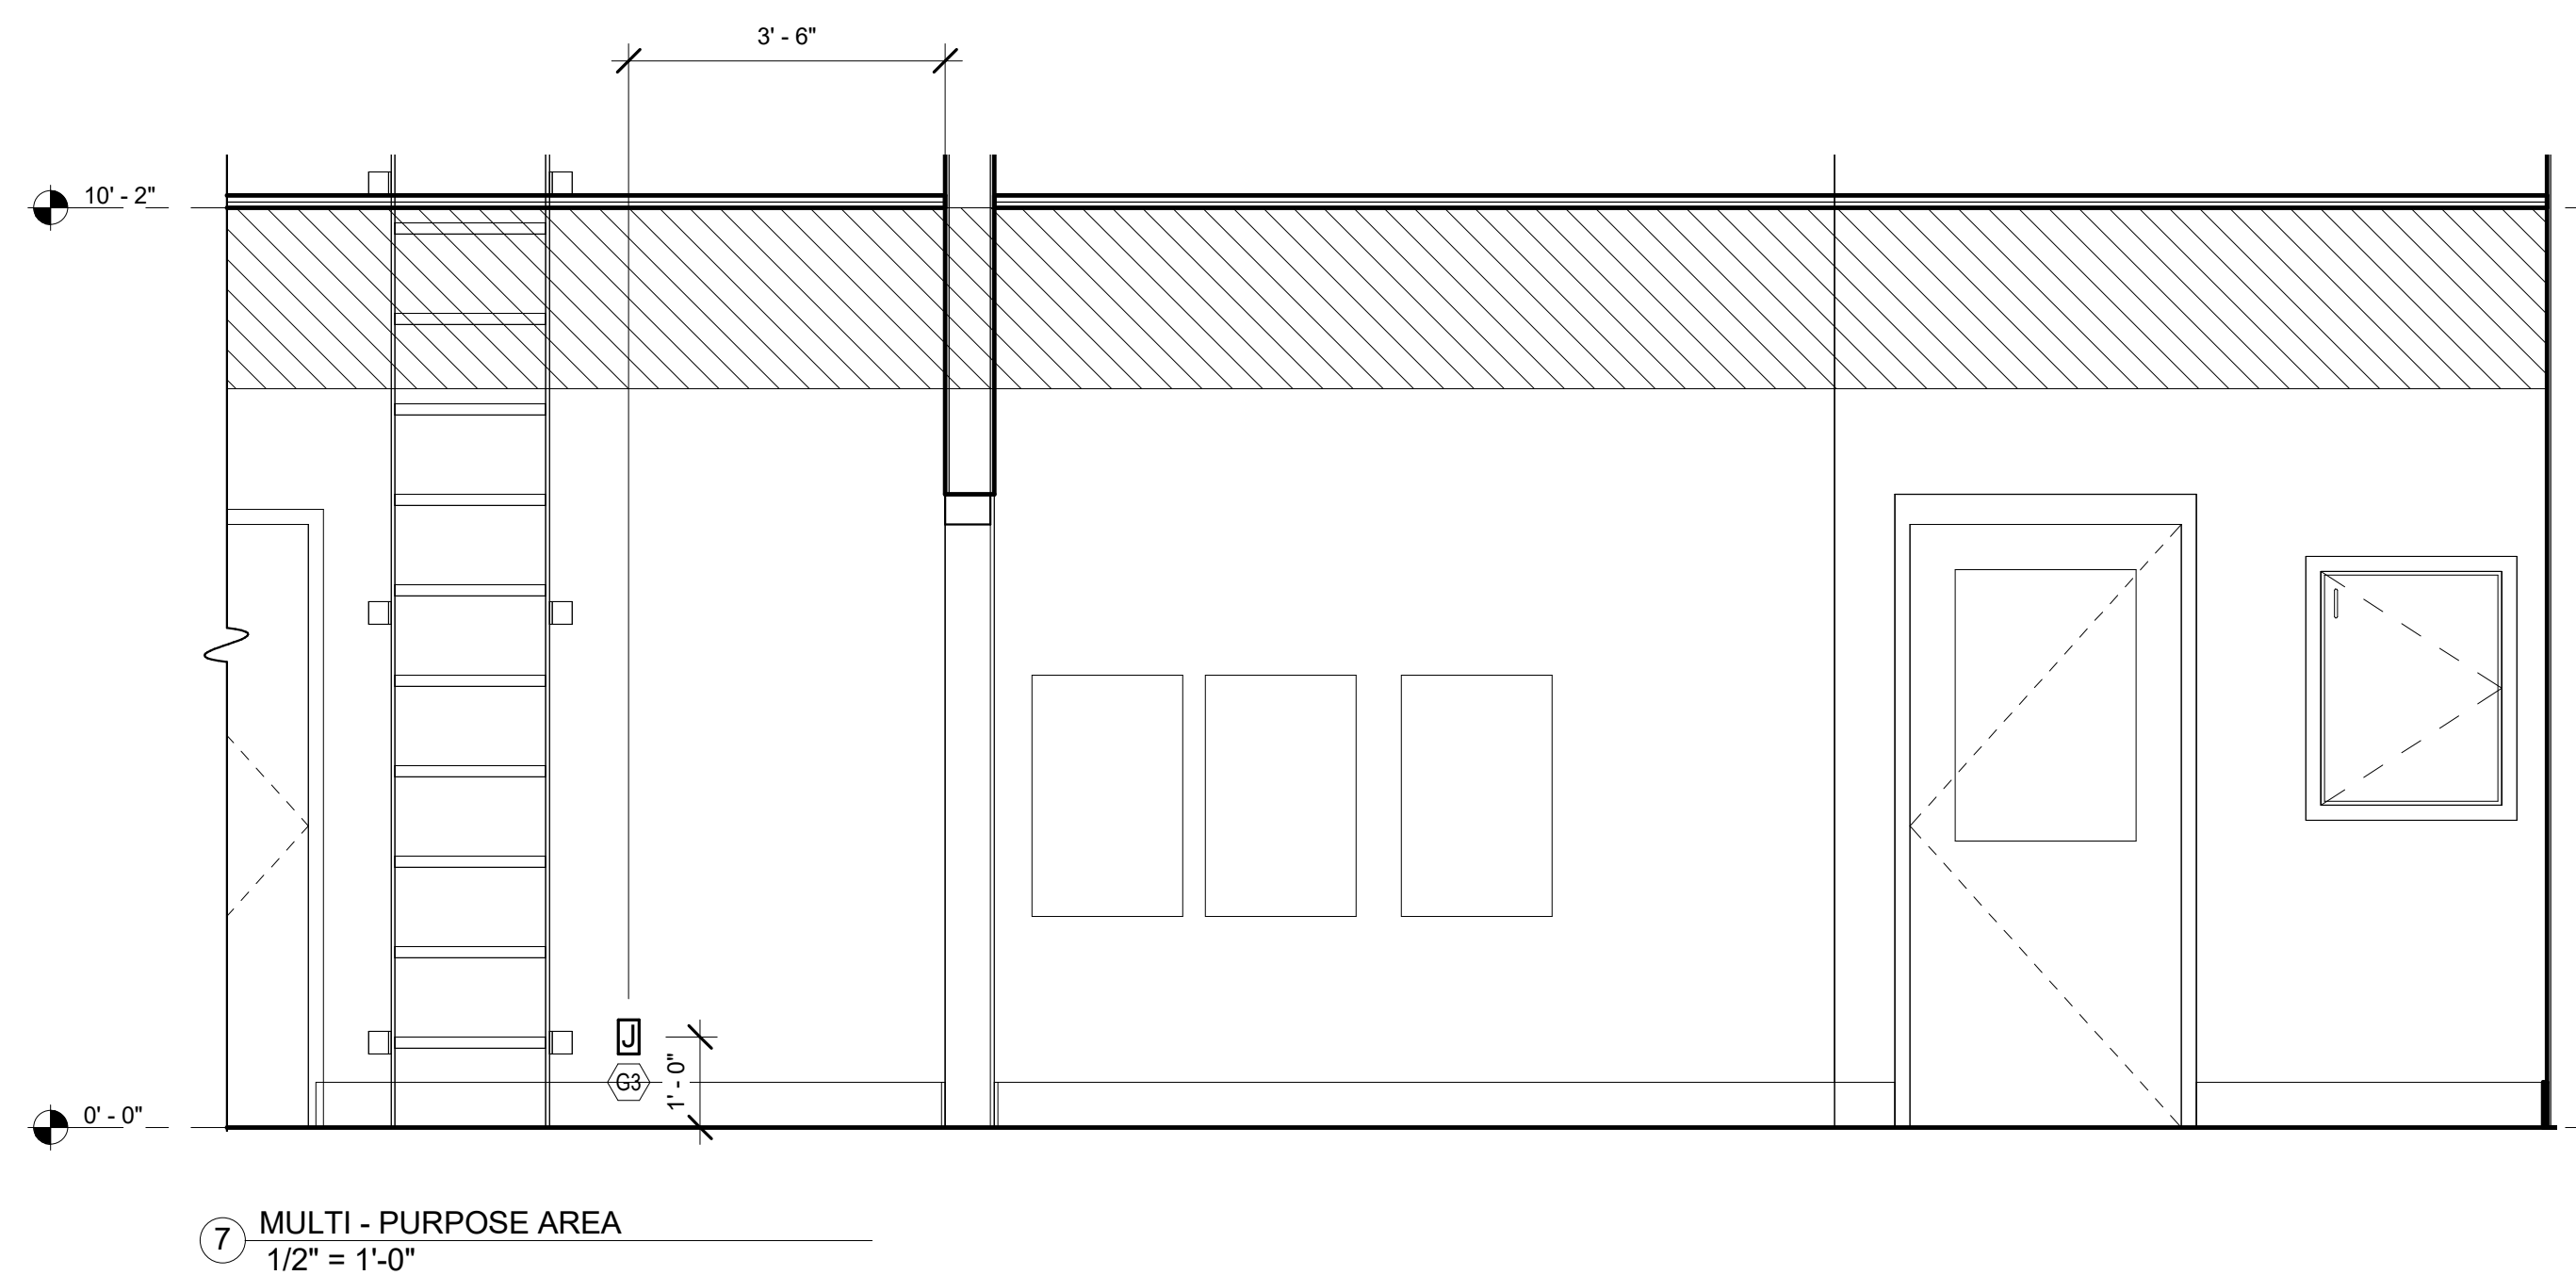


7 MULTI - PURPOSE AREA
1/2" = 1'-0"

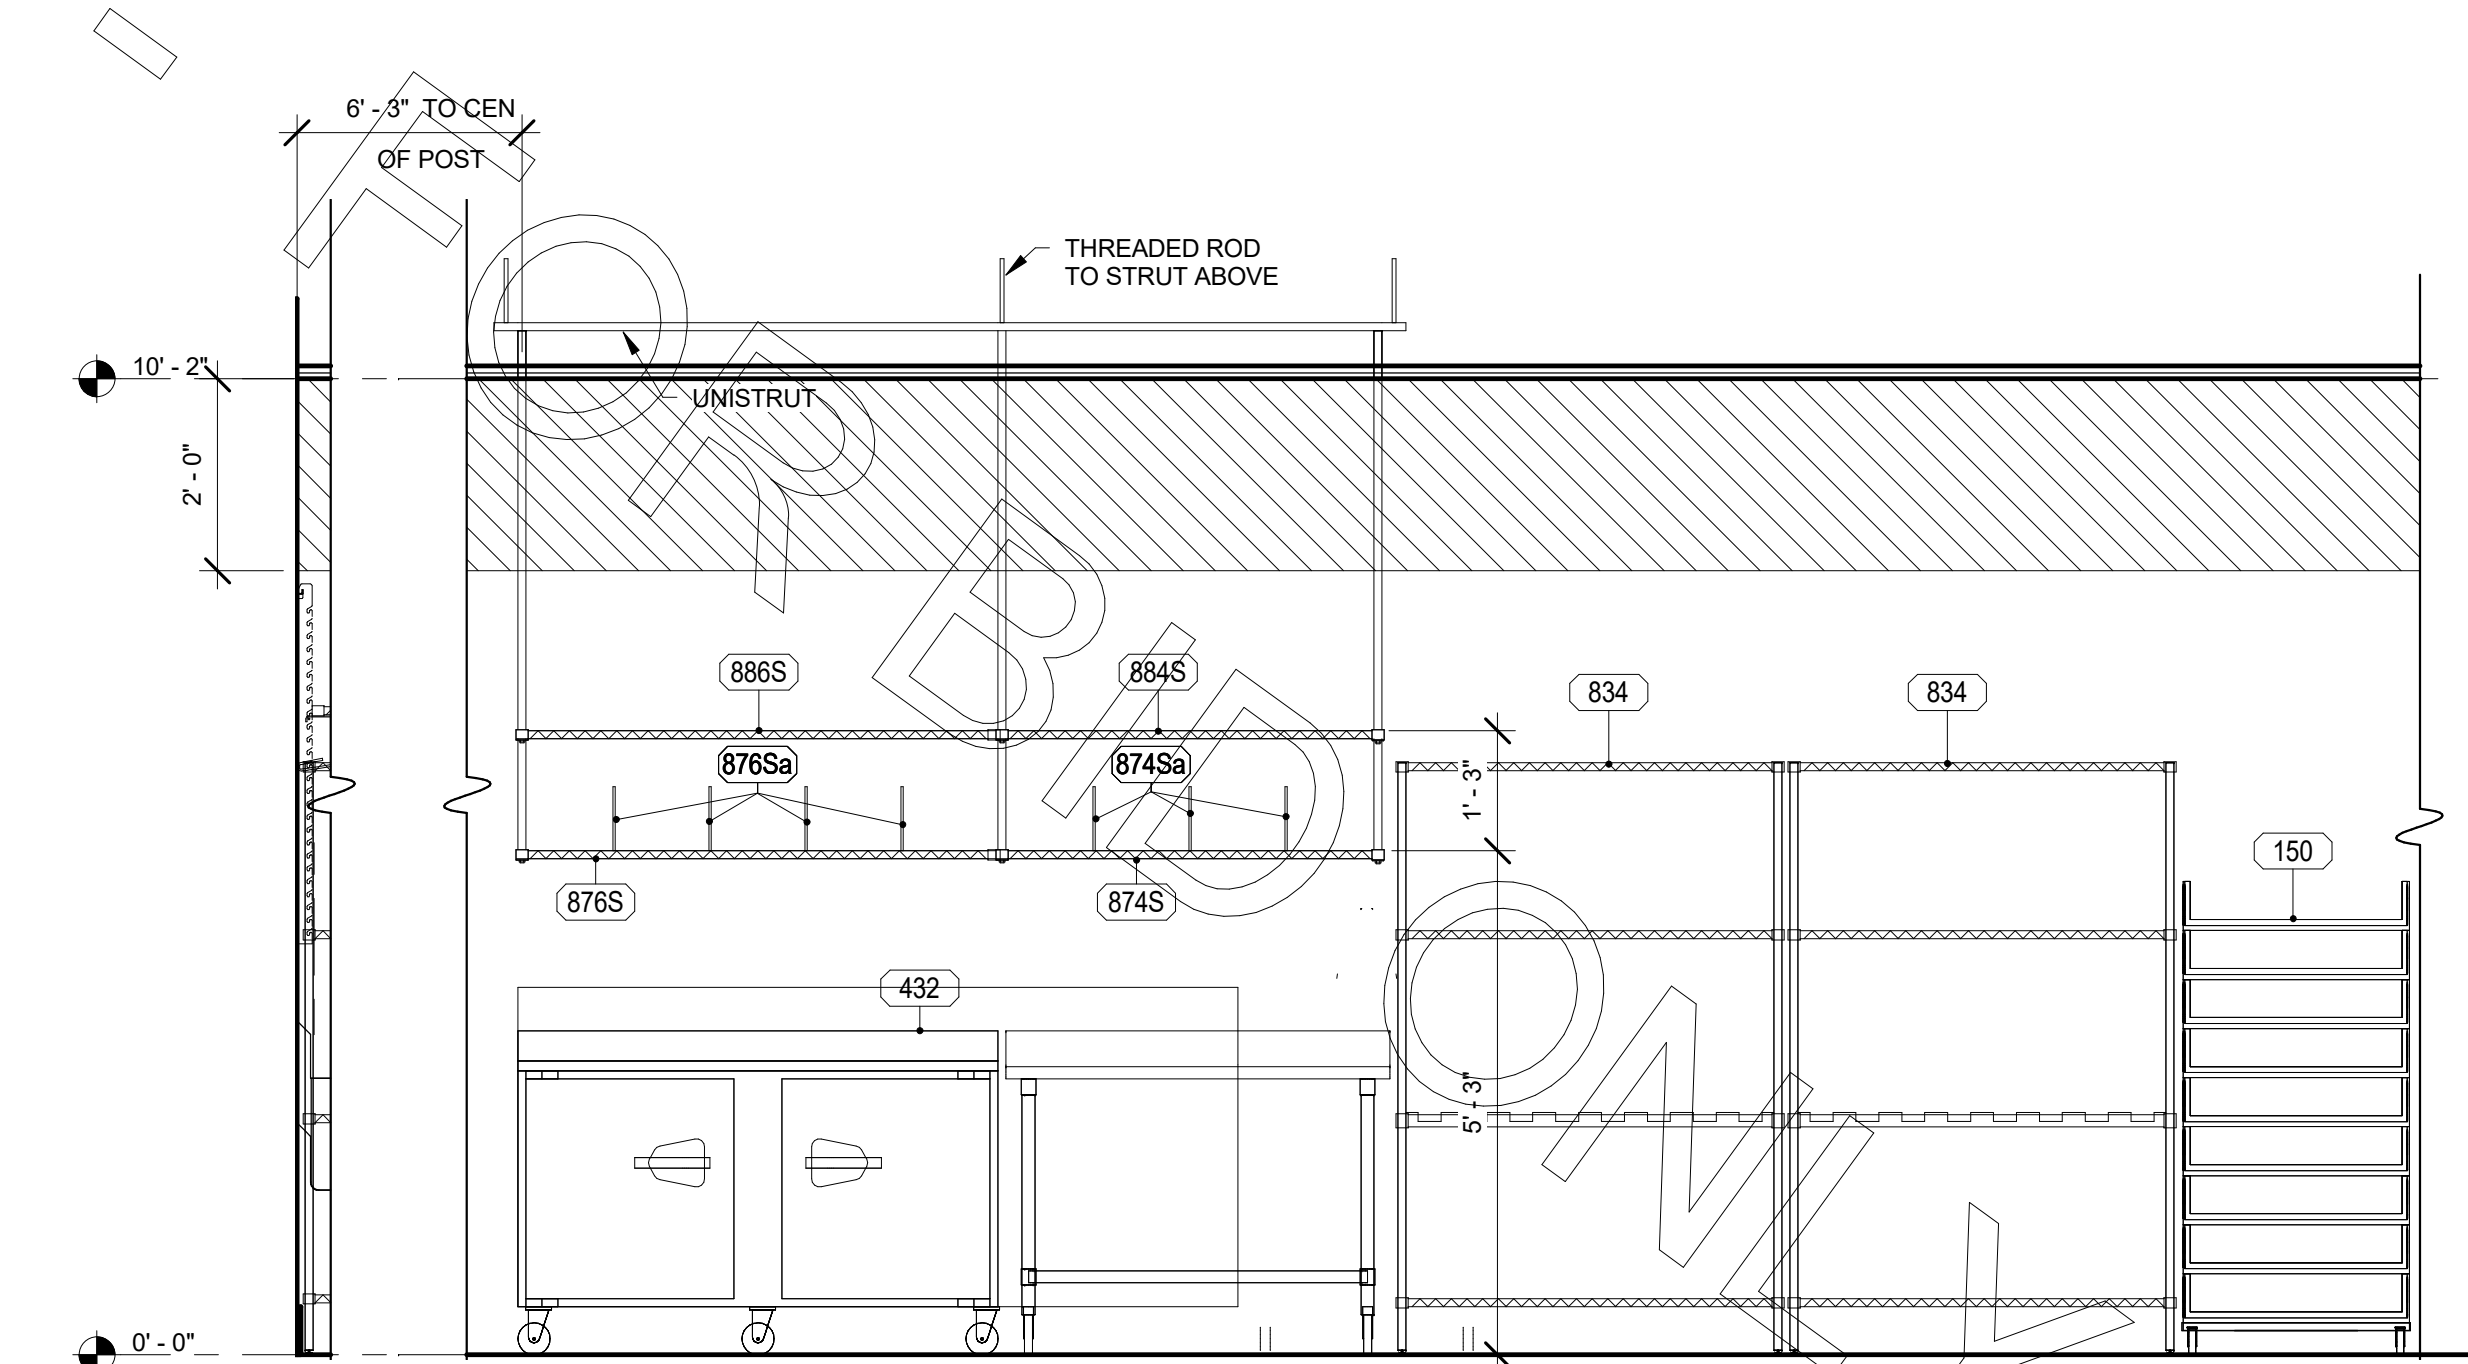

① KITCHEN
1/2" = 1'-0"

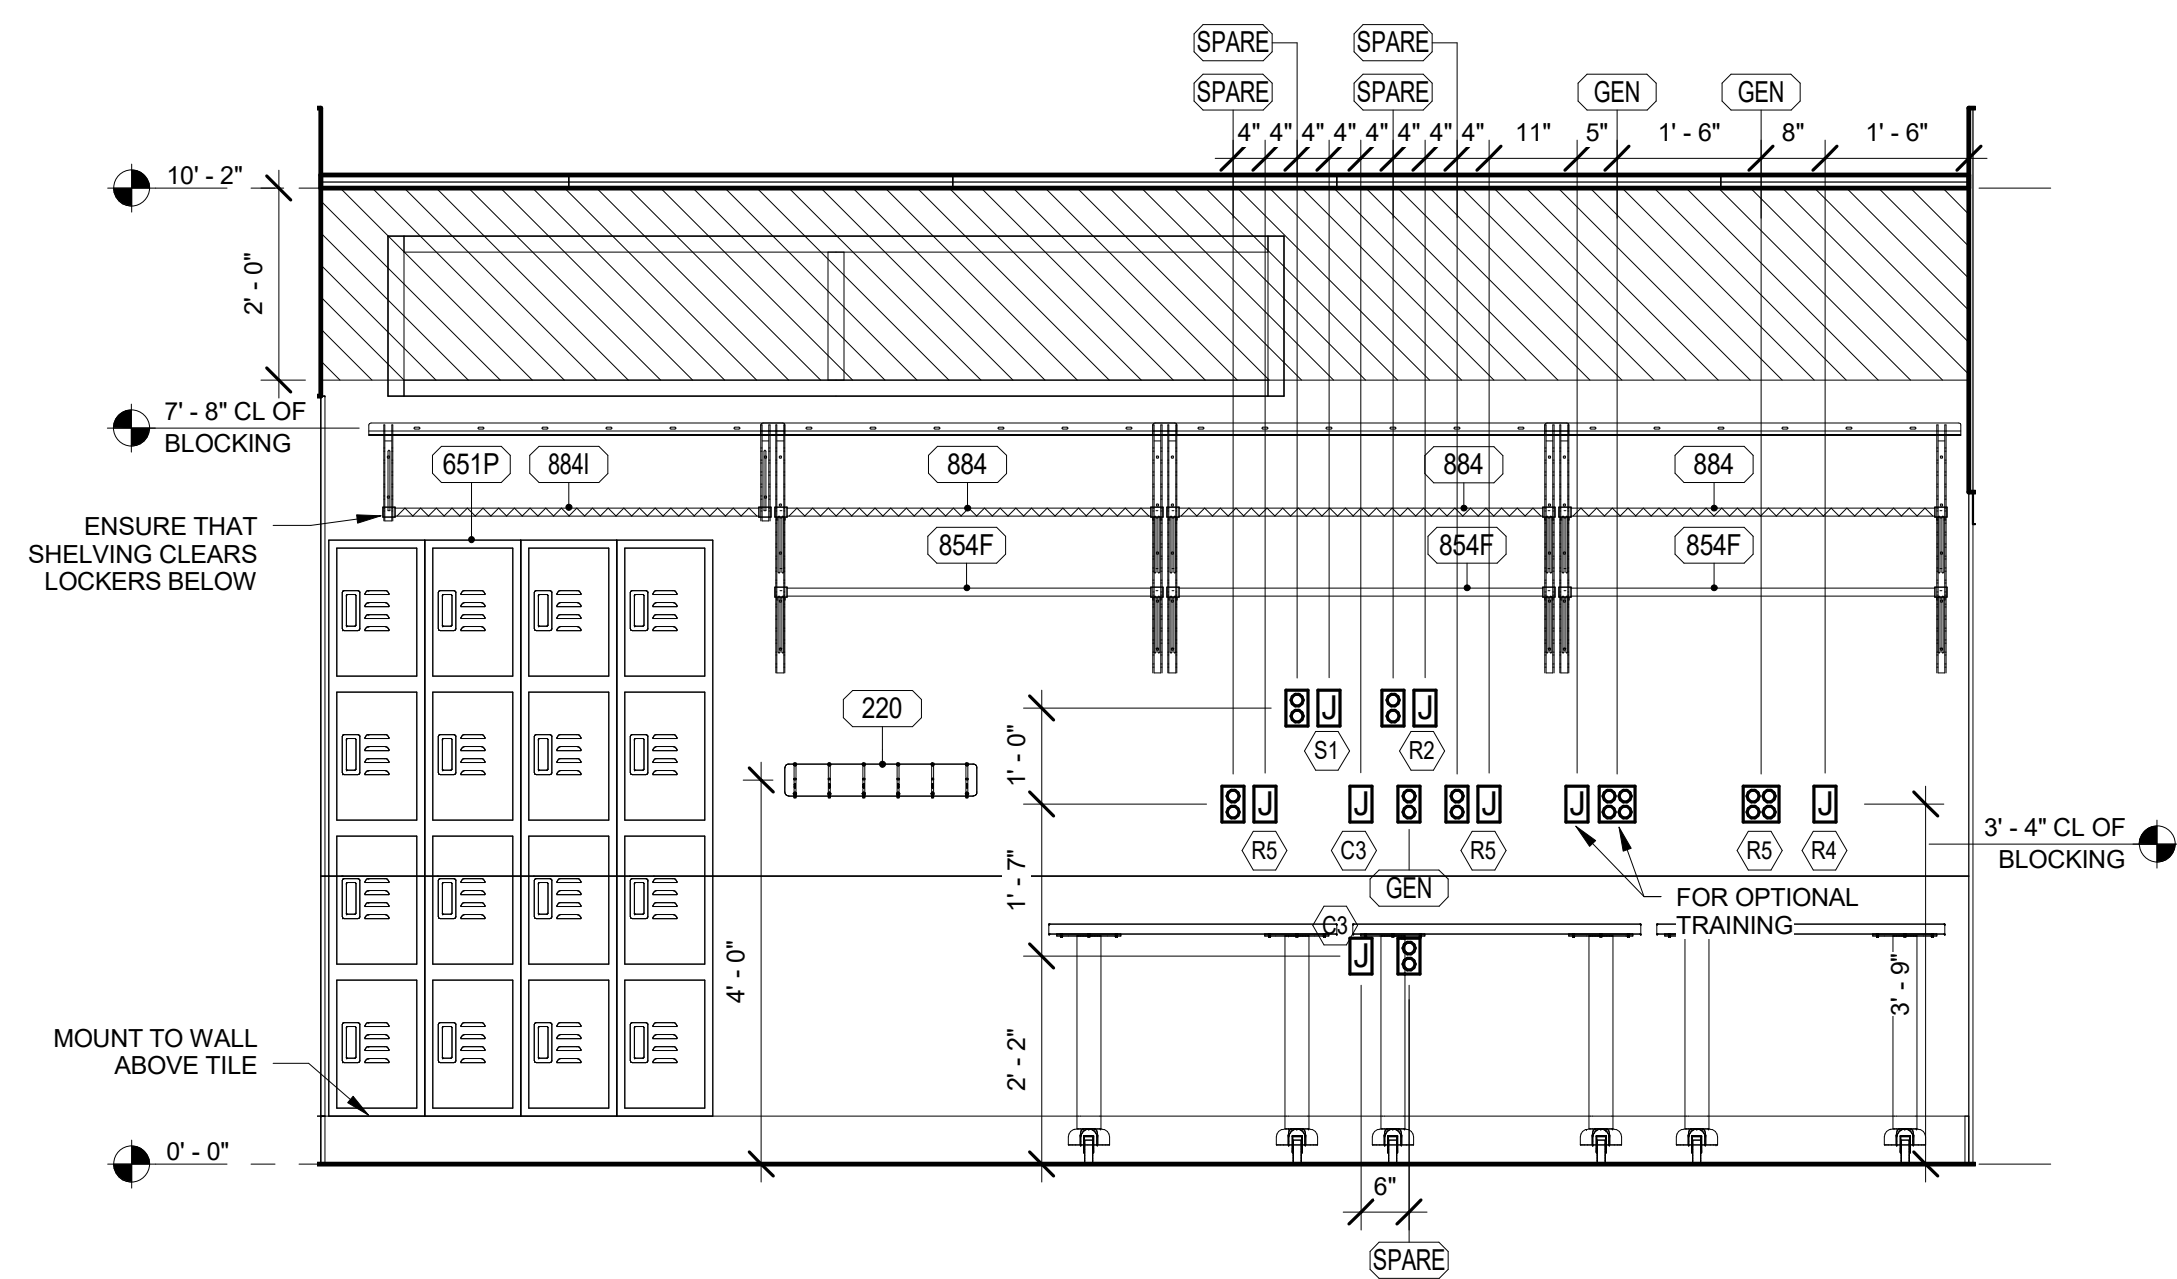

③ MULTI - PURPOSE AREA
1/2" = 1'-0"

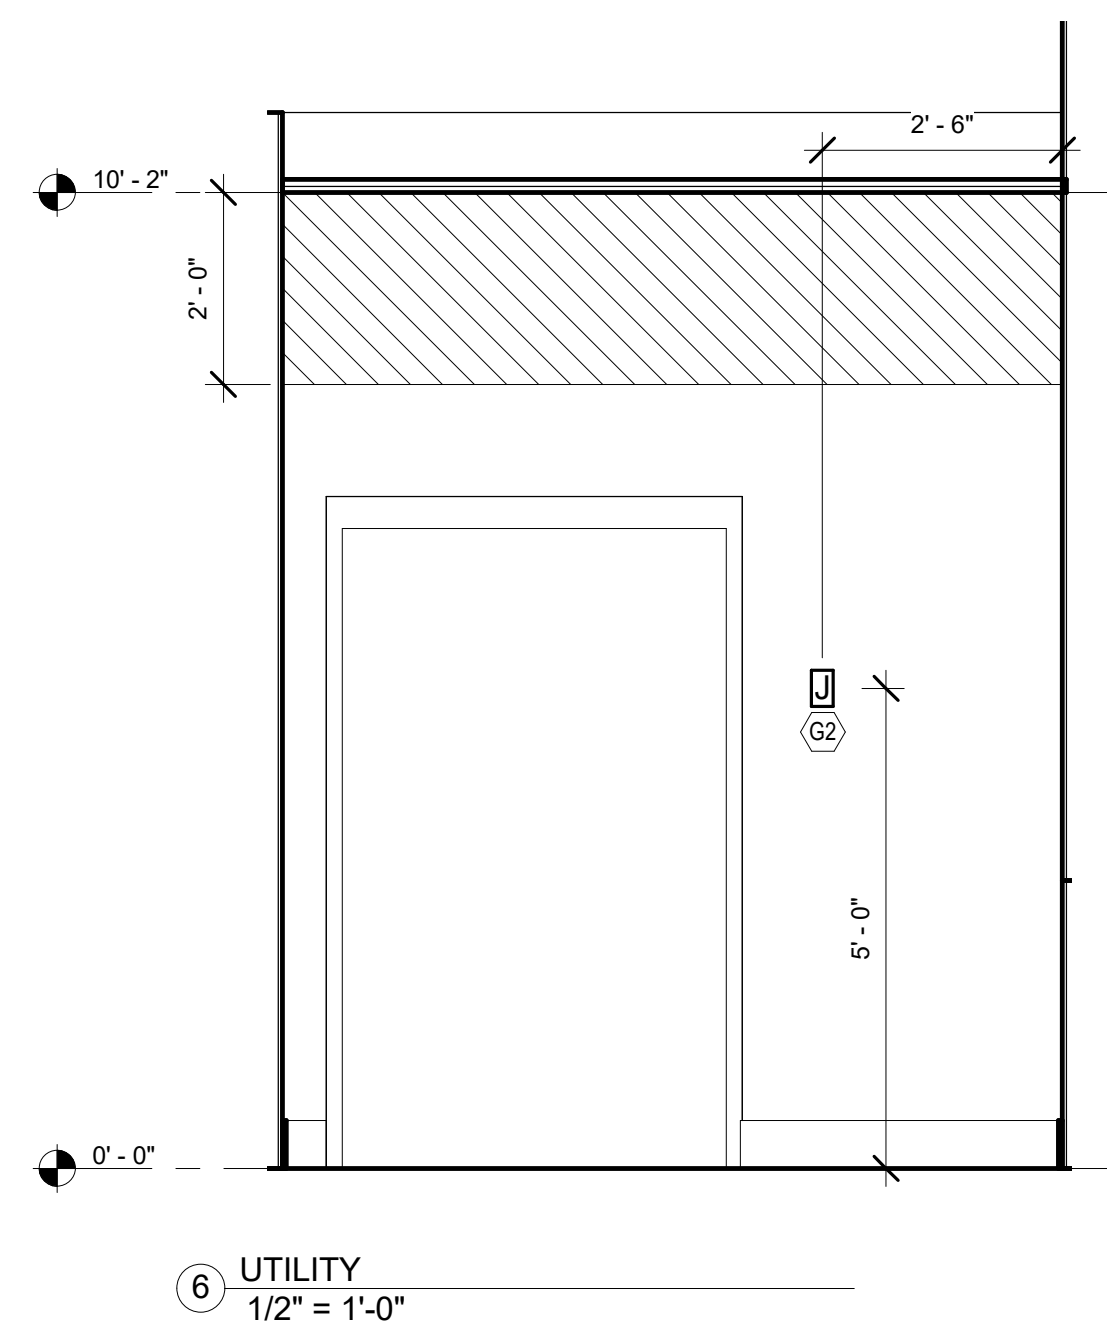

⑥ UTILITY
1/2" = 1'-0"