

Drawing File: C:\Users\chudson\appdata\local\temp\AcPublish_16260\1212.dwg
Plotted by: chudson
Plotted Date: Jun 24, 2022 - 10:16am


LUMINAIRE SCHEDULE								
QTY	ID	DESCRIPTION	MAKE + MODEL	VOLTAGE	REQUIRED LAMPS		WATTS	MOUNTING
					NUMBER	TYPE		
15	A	2X4 LED PANEL	HIGHLINE:PL2X4-D-UNV-50-30-90-WH-120	120	1	LED	50W	GRID
25	B	2X2 LED PANEL	HIGHLINE:PL2X2-D-UNV-36-30-90-WH-120	120	1	LED	36W	GRID
3	BE	2X2 LED PANEL	HIGHLINE:PL2X2-D-UNV-36-30-90-WH-120-EM15	120	1	LED	36W	GRID
12	C	CAN LIGHT	HIGHLINE:DUP65-D-UNV-28-30-90-BK-S	120	1	LED	28W	CEILING
1	D	IN GROUND LIGHT	HIGHLINE:IG2600-ND-UNV-27-40-90-BZ-30	120	1	LED	27W	IN GROUND
7	E1	WALL MTD EMERGENCY LIGHT	HIGHLINE:EM2200-ND-120-WH	120	2	INCLUDED	N/A	WALL
3	EE	EXTERIOR EMERGENCY	HIGHLINE:EMOVAL-ND-UNV-ACEM-BK	120	2	INCLUDED	11W	WALL
6	G	PENDANT	KICHLER: P5143-0930K9	120	1	LED	9W	PENDANT 6'-6" A.F.F.
2	L	COOLER/FREEZER LIGHTS	WALK-IN MANUF.	120	1	LED	30W	CEILING
2	M	1X4 LED LINEAR LIGHT	WALK-IN MANUF.	120	1	LED	32W	SURFACE
1	X	EMERGENCY-EXIT COMBO	HIGHLINE:EXWEM2-ND-UNV-LED-RD-WH-NC	120	2	INCLUDED	N/A	WALL
3	X2	SINGLE FACE EXIT SIGN	HIGHLINE:EXEDGE-ND-UNV-SF-RD-WH-NC	120	1	INCLUDED	N/A	CEILING

LIGHTING PACKAGE VENDORS CONTACTS:
CONTRACTOR CAN CONTACT BELOW VENDORS FOR PRICING AND VALUE ENGINEERING PACKAGES.

1. HIGHLINE LED:
ABHISHEK RAKHASIYA, abhi@highlineled.com, 214-501-7100

2. HERMITAGE LIGHTING:
SARA MOSSER, smosser@gohermitage.com, 615-843-3380

3. CLI:
FRANK HALCOVICH, frank@commercial-lighting.net, 800-755-0155

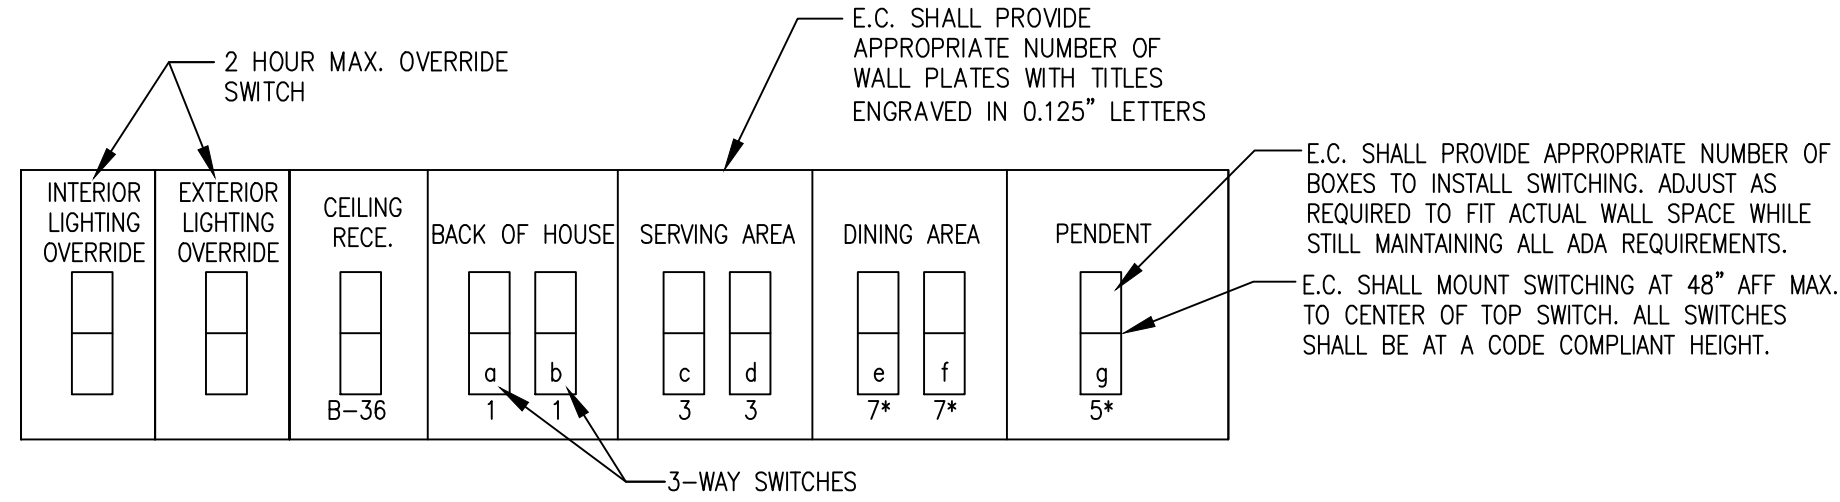

*=LED RATED DIMMER

2 SWITCHBANK DETAIL

SCALE: NONE

