



PE

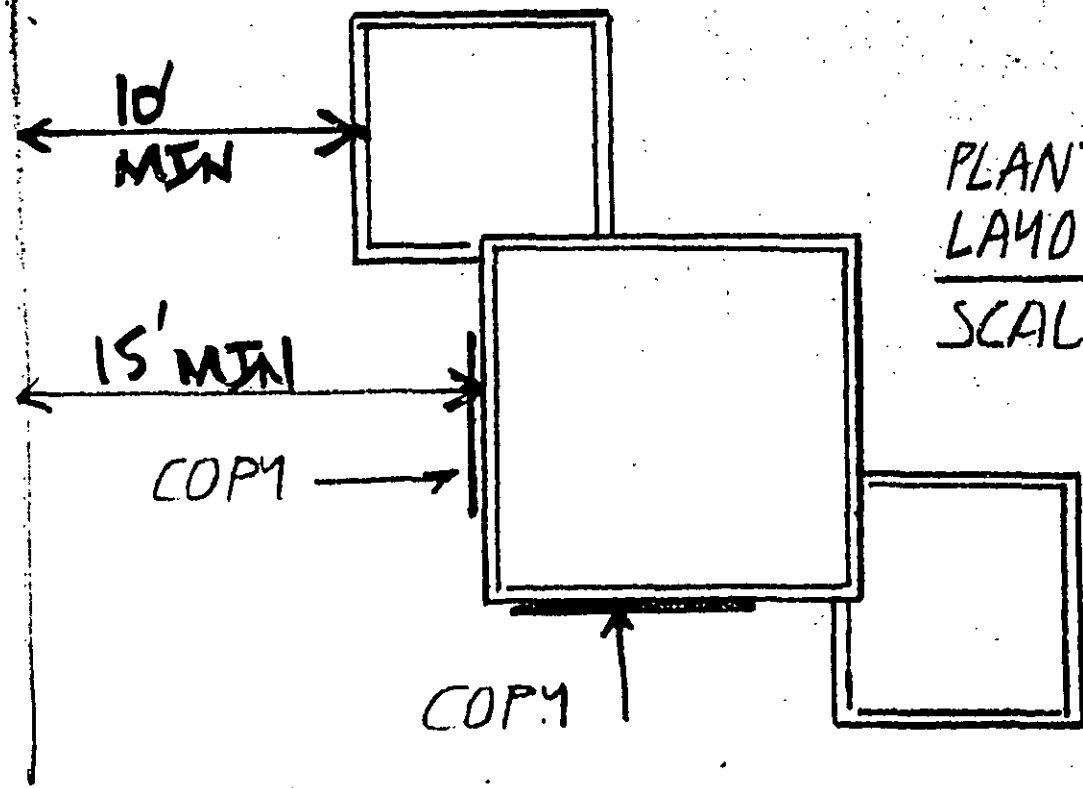

PLANTER  
LAYOUT  
SCALE 1/8"=1'-0"

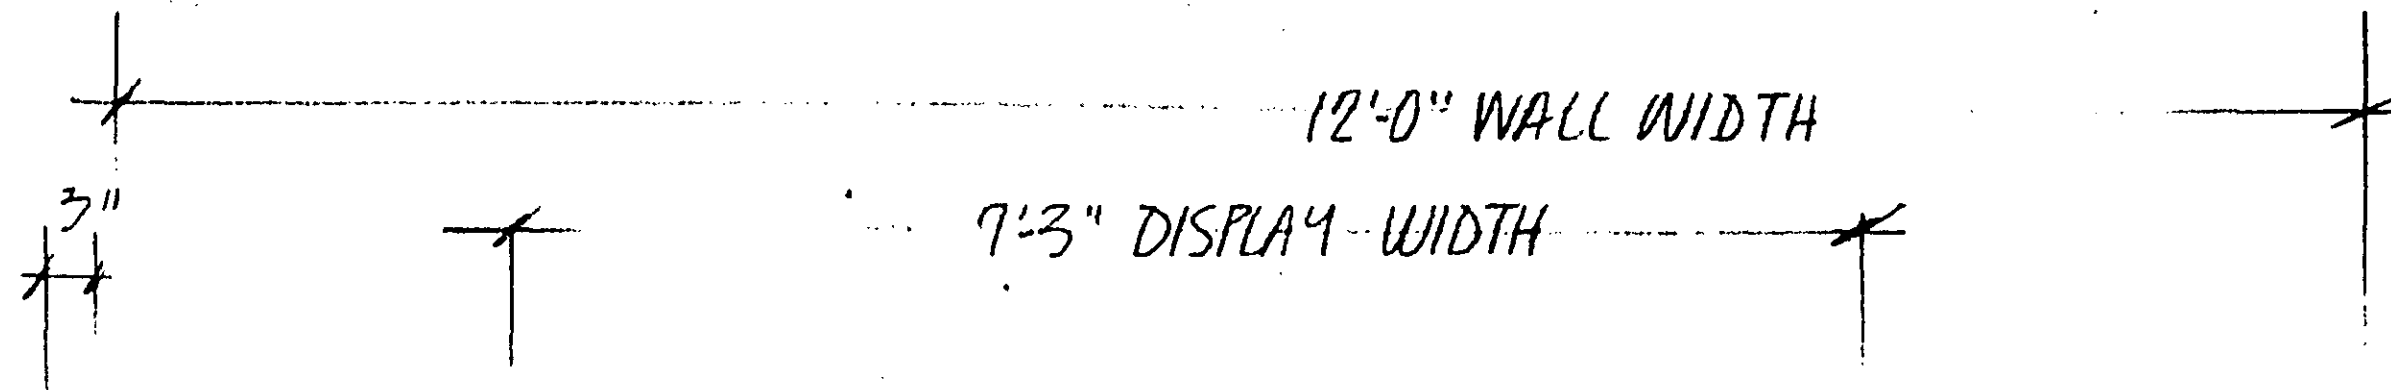



6'-0"  
WALL

2'-3"  
LETTER M

5"

*Merita*

201 BUSCH DR. E.

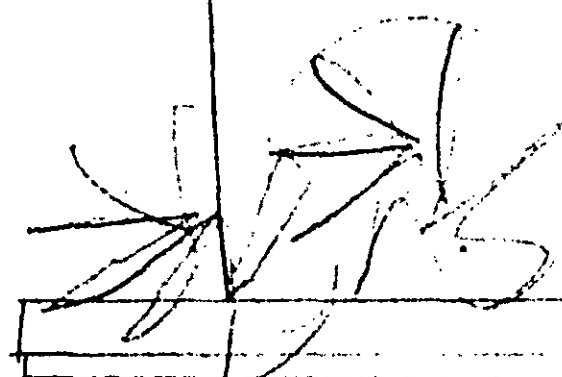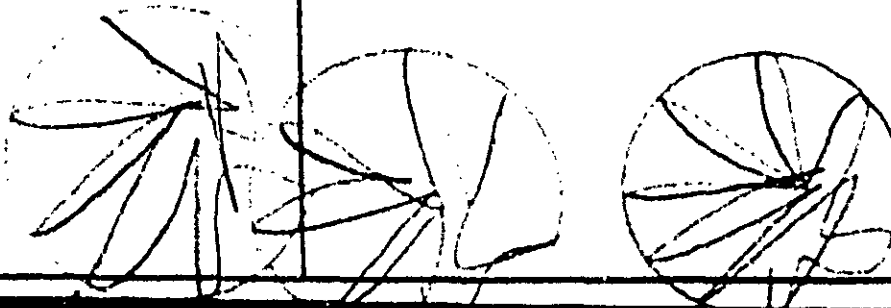

PLANTER  
LAYOUT  
SCALE 1/8"=1'-0"



COPY

12'-0" WALL WIDTH


7'-3" DISPLAY WIDTH

*Merita*

201 BUSCH DR. E.

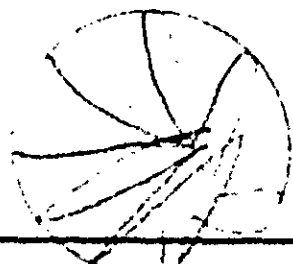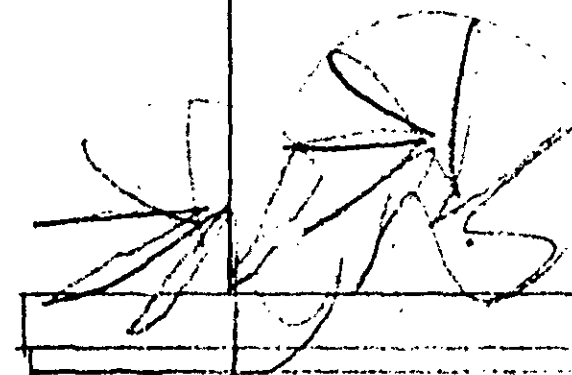

4

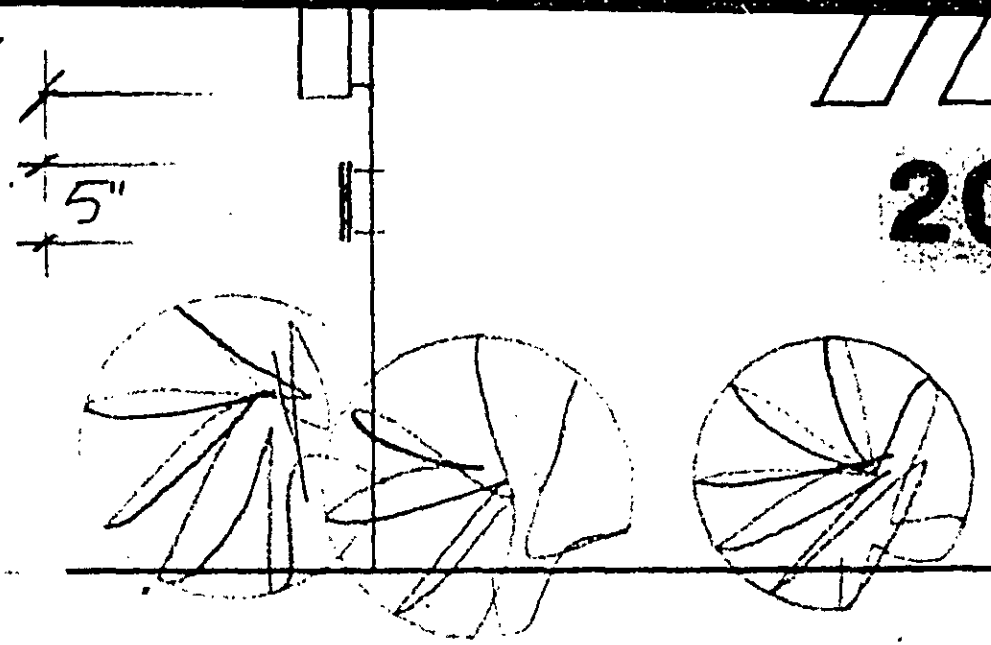

201 BUSCH DR. E.

CHANNEL LETTER LAYOUT. SCALE 3/4" = 1'-0"

TOTAL 2 SETS FABRICATED ALUMINUM REVERSE CHANNEL  
3" DEEP. FACES PAINTED AKZO RED 108.D.5 SEMI-GLOSS.  
RETURNS PAINTED AKZO METALLIC GOLD 216.F.5.

INSTALL LETTERS PEGGED OFF WALL 1" ON NON-RVST HDWR.

TWO SETS 5" FLAT CUT DOT 1/4" ALUMINUM PLATE LETTERS  
PAINTED BRONZE 313 SEMI-GLOSS. PEGGED OFF WALL 1"



This is an original, unpublished drawing, submitted in connection with a project we are planning for you. It is not to be copied, reproduced, exhibited or shown to anyone outside your organization without written permission of Federal Sign.  
Customer Acknowledged/Date

PRIMARY WIRING OF ADEQUATE VOLTAGE & CIRCUITS TO SIGN, FURNISHED AND CONNECTED BY CLIENT.	
FIELD SURVEY REQUIRED	<input type="checkbox"/>
CUSTOMER TO PROVIDE CAMERA READY ART	<input type="checkbox"/>
U/L LABEL REQUIRED	YES <input type="checkbox"/> NO <input type="checkbox"/>

CUSTOMER APPROVED		DATE		ACCOUNT REP.		DATE	
REVISIONS							
DATE	NO	SPECIAL NOTES				BY	
DIMENSIONS MAY VARY SLIGHTLY BECAUSE OF PRACTICAL LIMITATIONS INHERENT WITH FABRICATION							

CUSTOMER:	
ADDRESS:	
CITY:	
DATE:	
DESIGNER:	
SKETCH NO:	

201 BUSCH DR. E.

CHANNEL LETTER LAYOUT. SCALE  $\frac{3}{4}" = 1'-0"$

TOTAL 2 SETS FABRICATED ALUMINUM REVERSE CHANNEL LETTERS  
3" DEEP. FACES PAINTED AKZO RED 108 D.5 SEMI-GLOSS.  
RETURNS PAINTED AKZO METALLIC GOLD 216 F.5.

INSTALL LETTERS PEGGED OFF WALL 1" ON NON-RVST HDWR.

TWO SETS 5" FLAT CUT OUT  $\frac{1}{4}"$  ALUMINUM PLATE LETTERS  
PAINTED BRONZE 313 SEMI-GLOSS. PEGGED OFF WALL 1"

18864

CUSTOMER: ADDRESS: CITY: DATE: DESIGNER: SKETCH NO:	PRIMARY WIRING OF ADEQUATE VOLTAGE & CIRCUITS TO SIGN, FURNISHED AND CONNECTED BY CLIENT.	CUSTOMER APPROVED _____	DATE _____	ACCOUNT REP. _____	DATE _____	CUSTOMER: MEIZITA BAKERY	ACCOUNT REP: BURROWS
	FIELD SURVEY REQUIRED <input type="checkbox"/>	REVISIONS				ADDRESS: 201 BUSCH DRIVE EAST	SHEET NO. 1 OF 2
	CUSTOMER TO PROVIDE CAMERA READY ART <input type="checkbox"/>	DATE	NO	SPECIAL NOTES	BY	CITY:	
	U/L LABEL REQUIRED YES <input type="checkbox"/> NO <input type="checkbox"/>	DIMENSIONS MAY VARY SLIGHTLY BECAUSE OF PRACTICAL LIMITATIONS INHERENT WITH FABRICATION				DATE: 11.11.92	SCALE: $\frac{3}{4}"$
						DESIGNER: LEITCH	JOB NO.
						SKETCH NO: 3192-896	