

TRACT 2011

TRACT 2086

LIVERMORE

ALAMEDA COUNTY, CALIFORNIA

MURRAY & McCORMICK INC.
CIVIL ENGINEERS

SAN LEANDRO, CALIFORNIA

SCALE: 1"=40'

1959

BASIS OF BEARINGS:

TRACT 1990, LIVERMORE, ALAMEDA COUNTY, CALIFORNIA.


LEGEND:

- EXISTING MONUMENTS - - - - -
- CONCRETE MONUMENTS WITH CAST IRON FRAMES AND COVERS TO BE INSTALLED - - - - -
- ANCHOR EASEMENT - - - - - "A.E."
- (SEE DETAIL BELOW)

BUILDING SET BACK LINES:


BUILDING SET-BACK LINES TO BE AS REQUIRED BY THE ZONING ORDINANCE OF THE CITY OF LIVERMORE.

ANCHOR EASEMENT DETAIL:

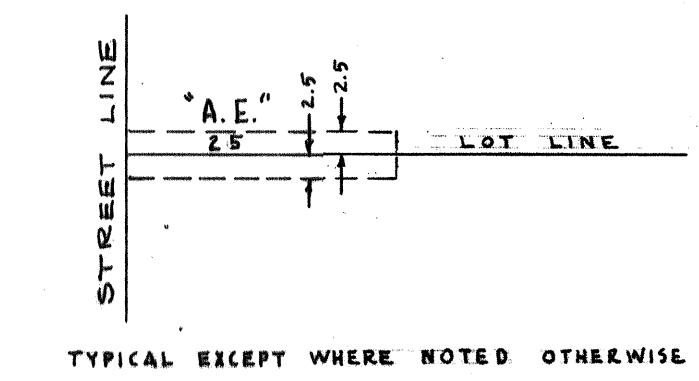

COAST MFG. & SUPPLY CO.

DEUTSCHMANN

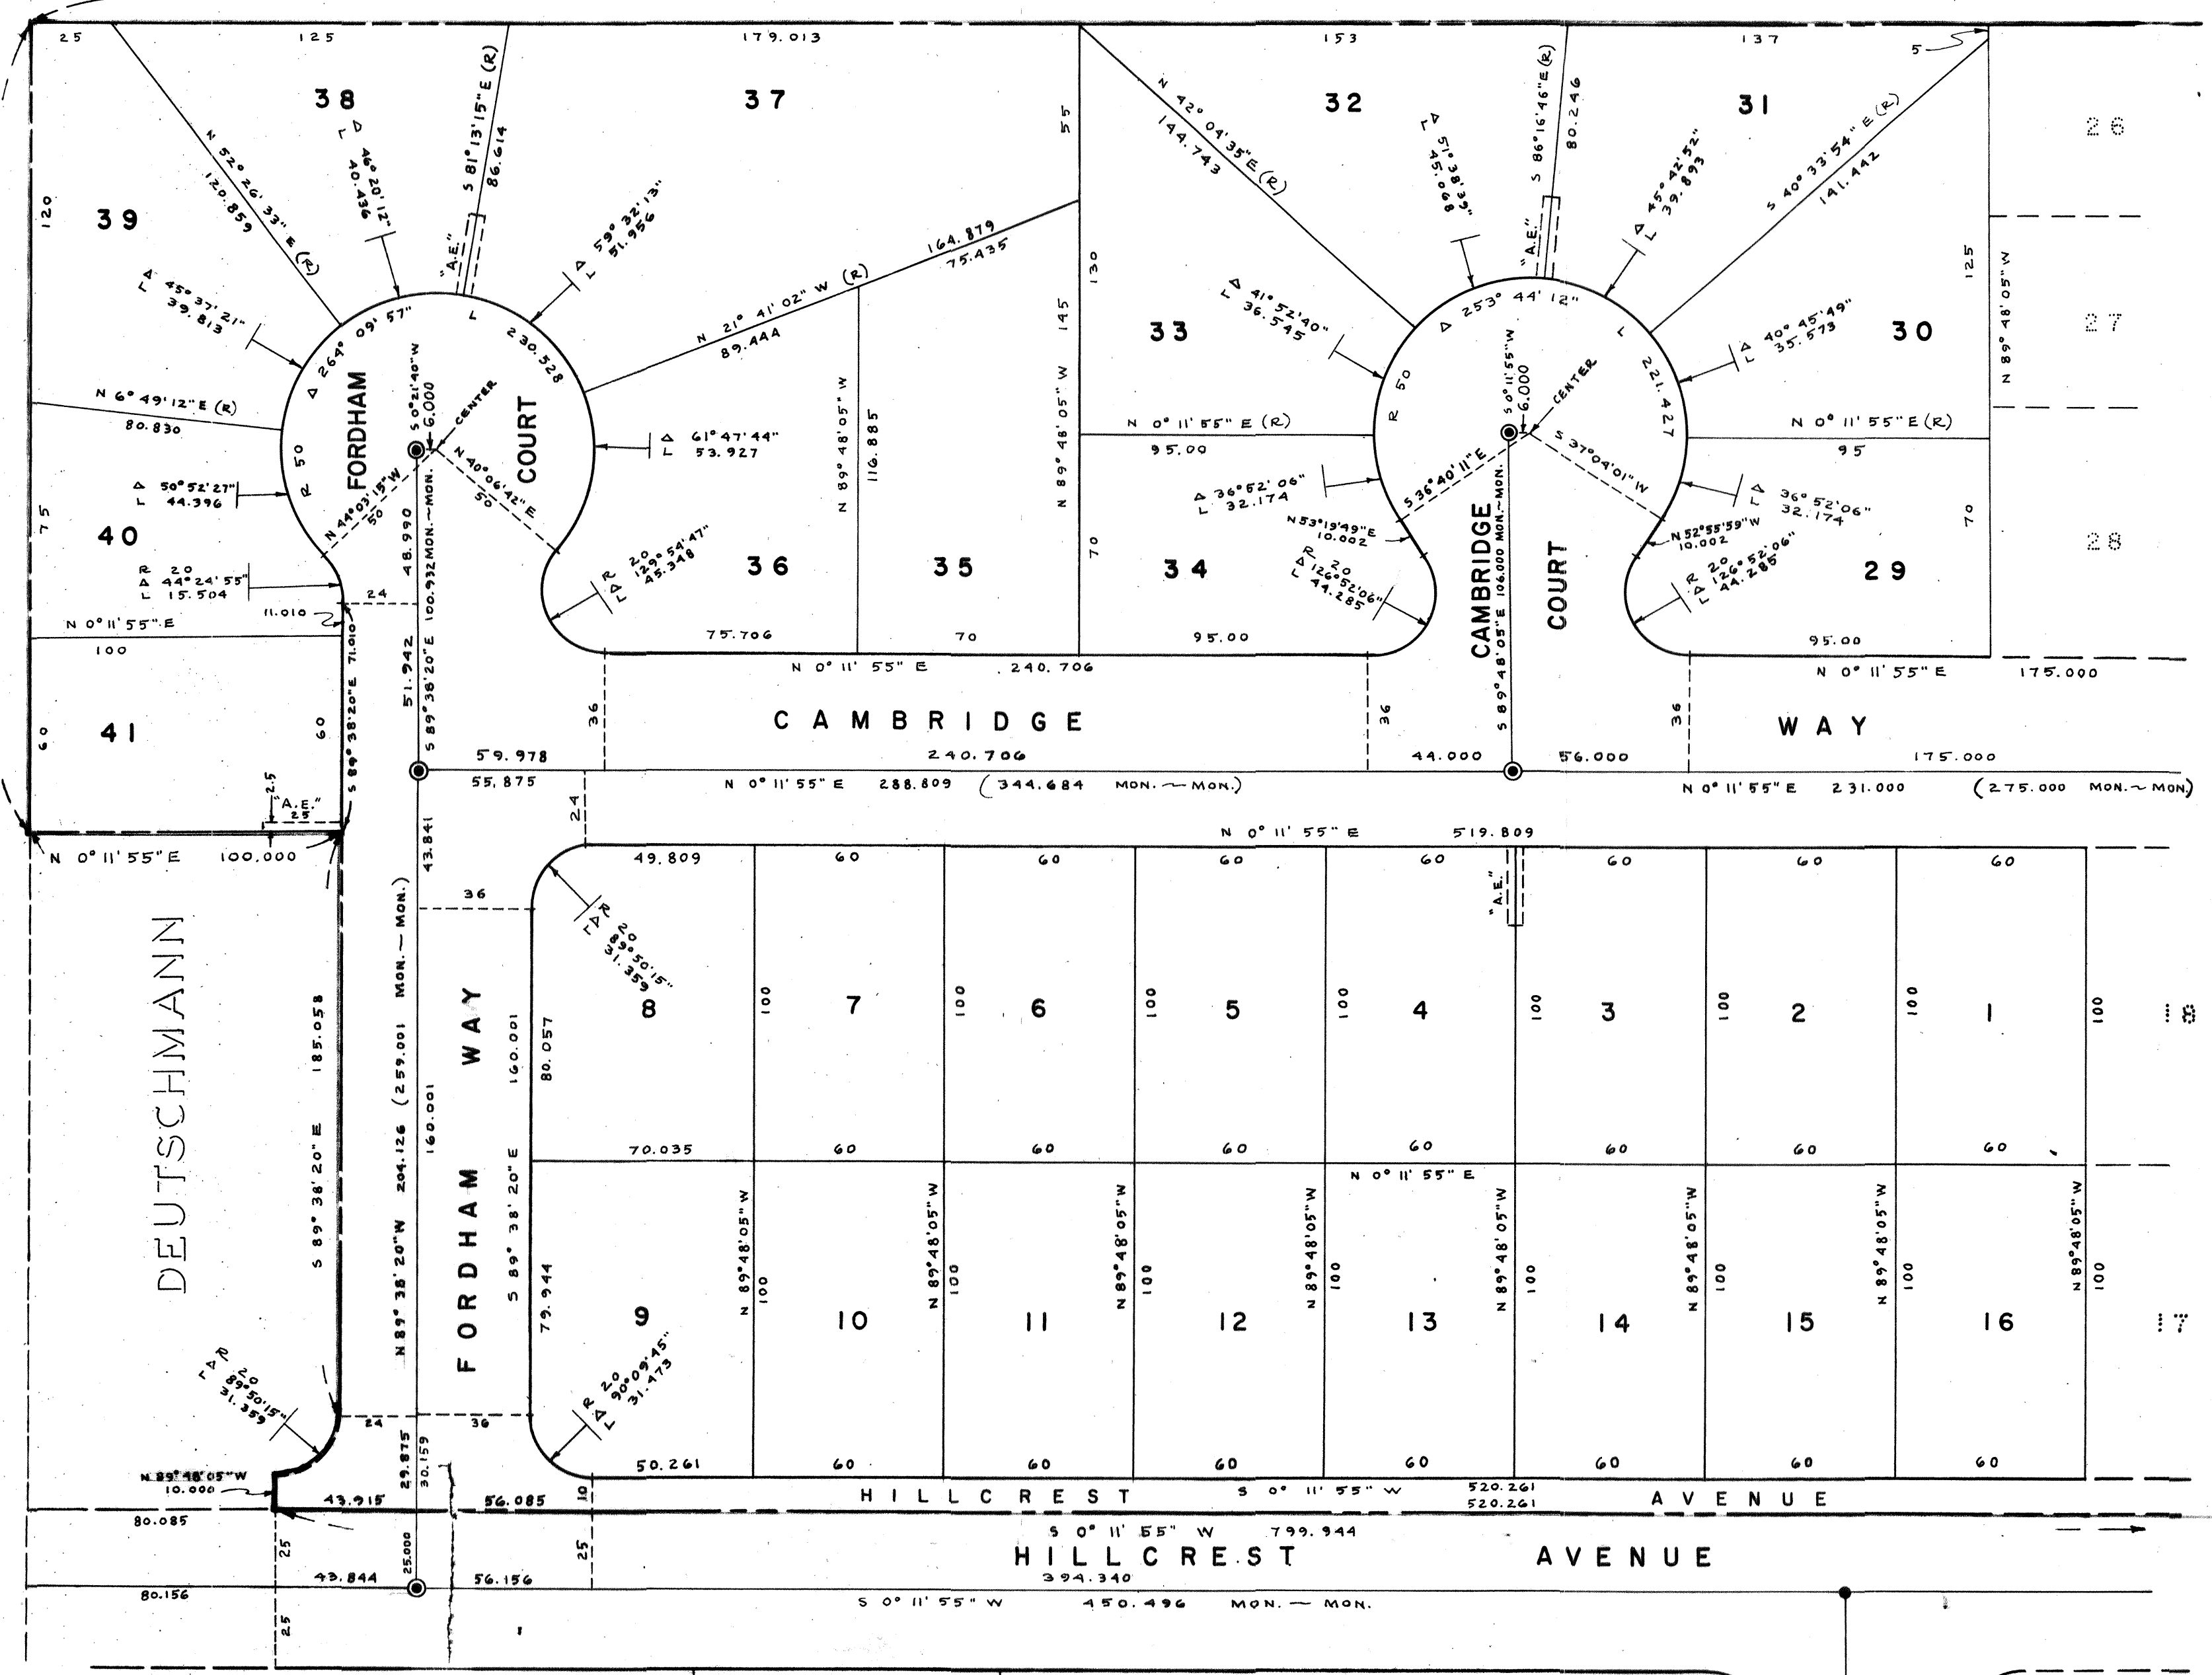

TRACT

SANTA CLARA WAY

2056

SHEET NO. 3 OF 4 SHEETS