




A13 $3/8"=1'-0"$

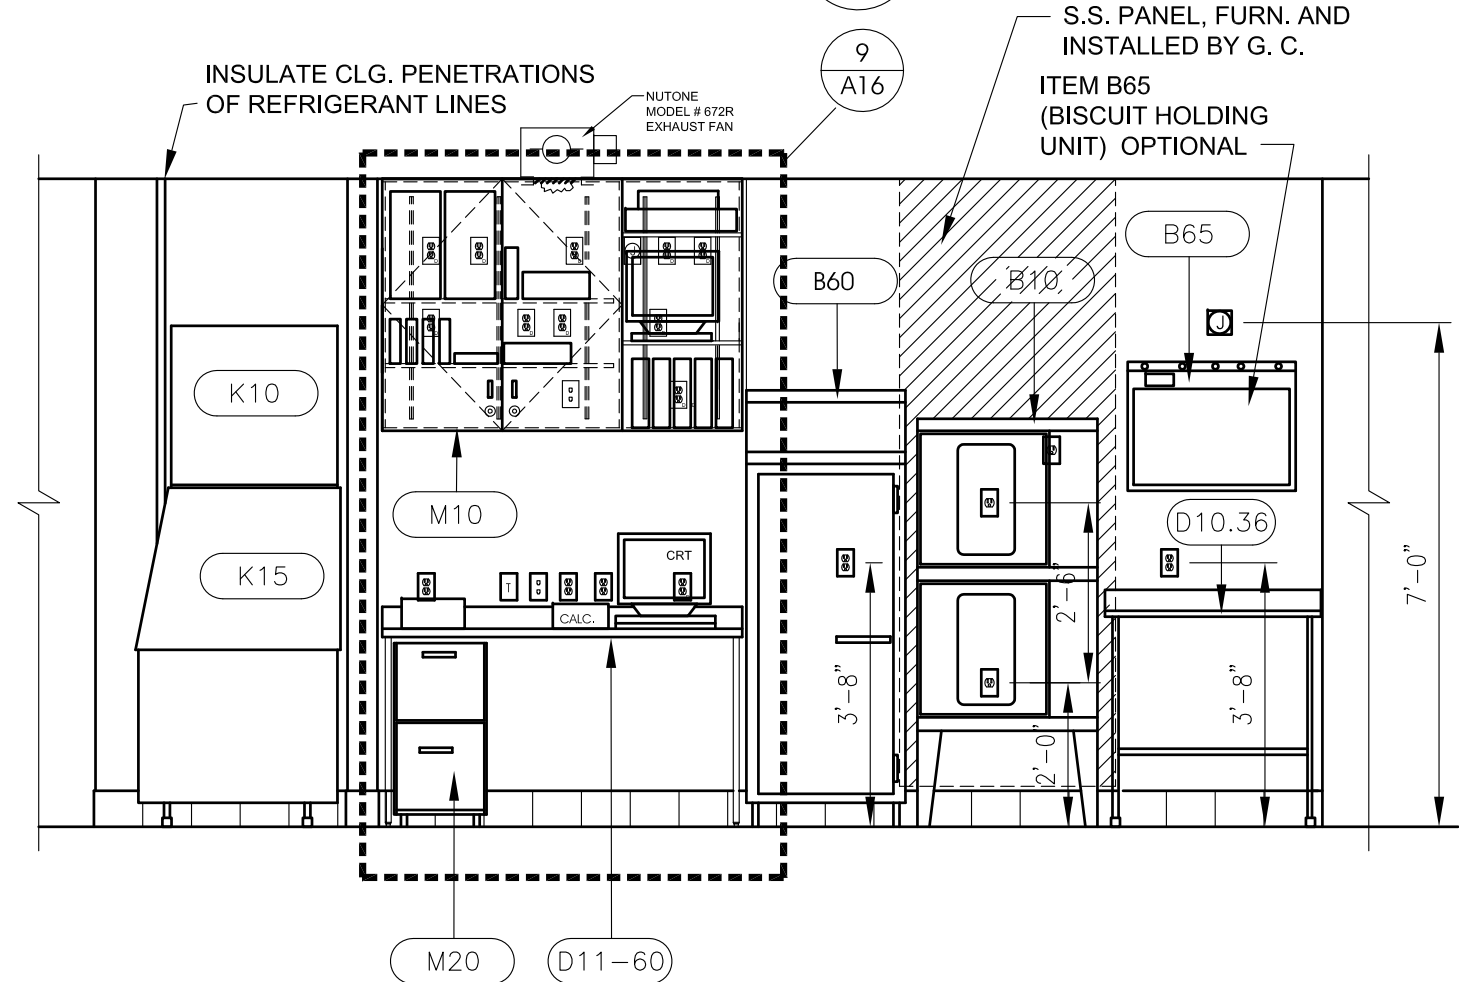



A13 $3/8"=1'-0"$

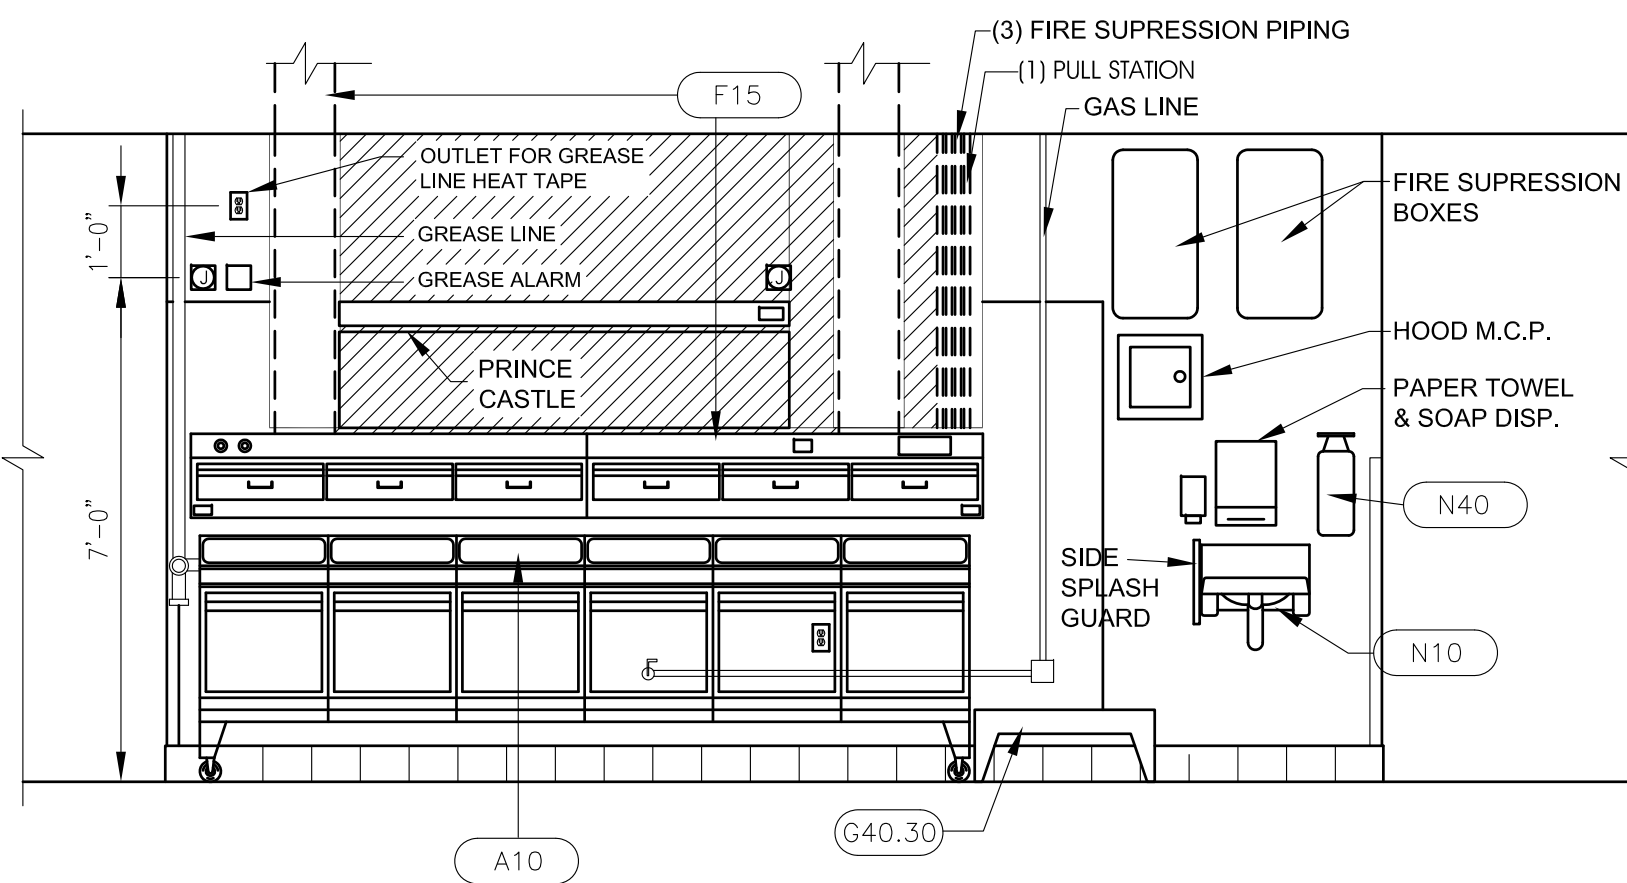


A13 3/8"=1'-0"

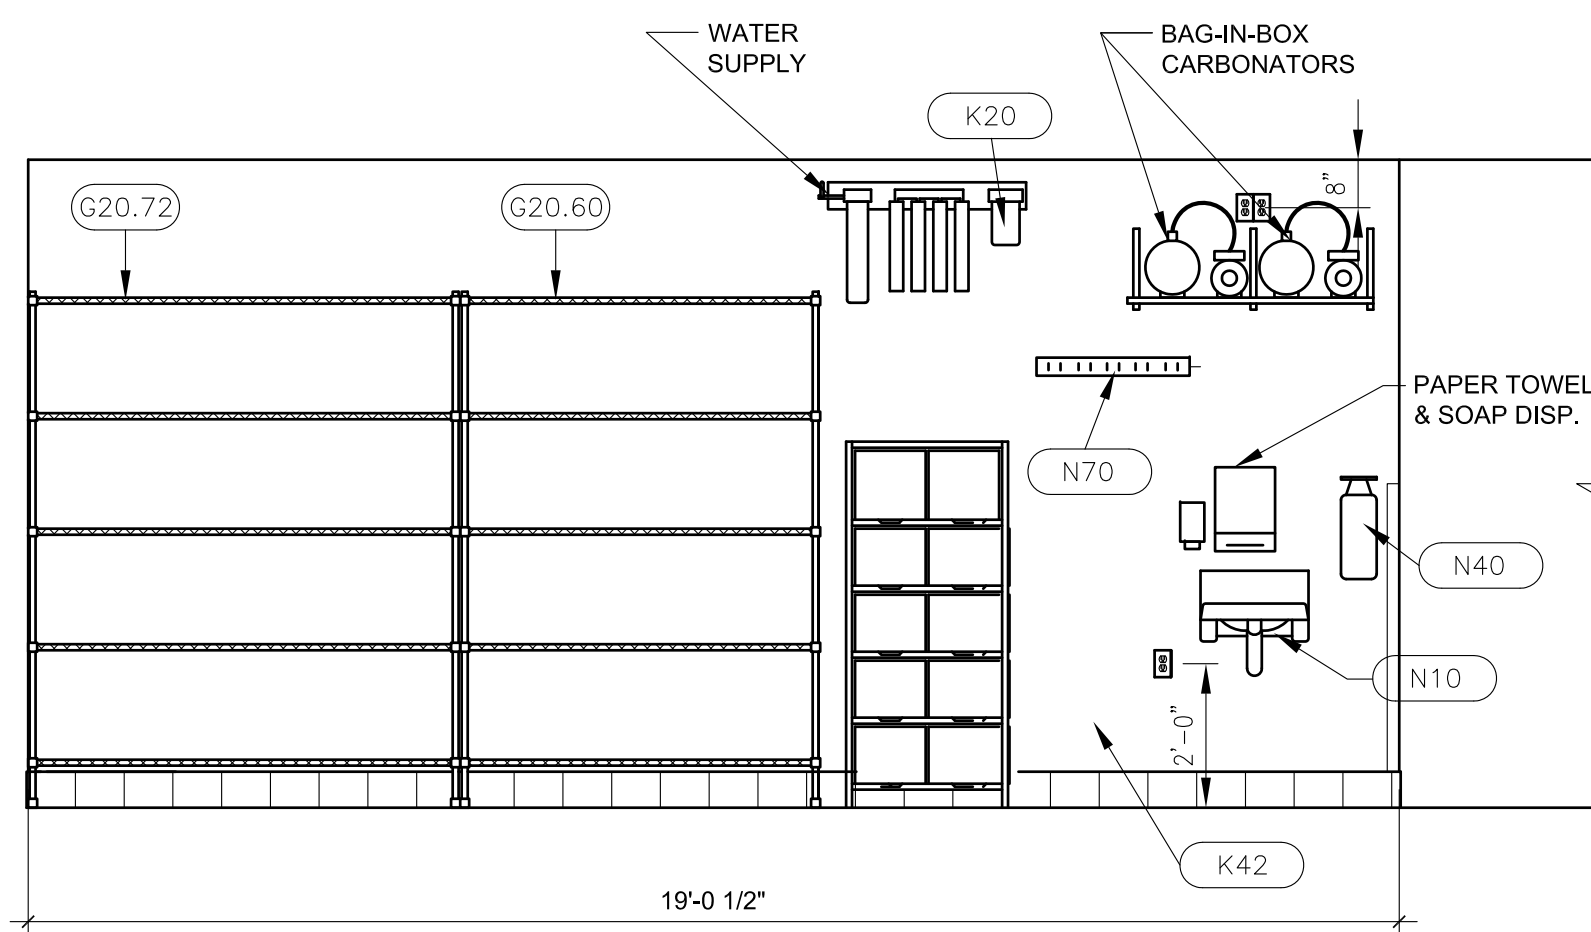


A13 $3/8"=1'$

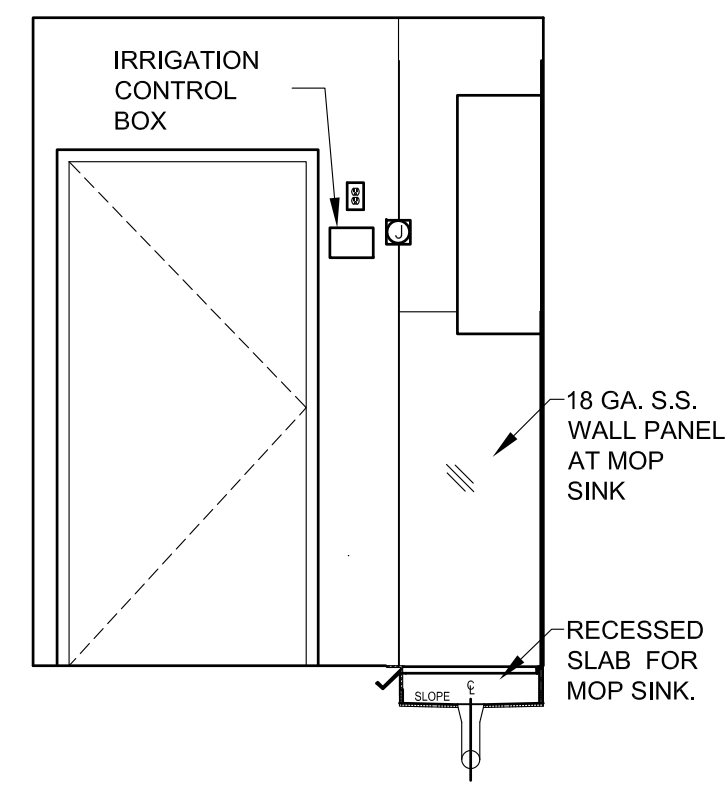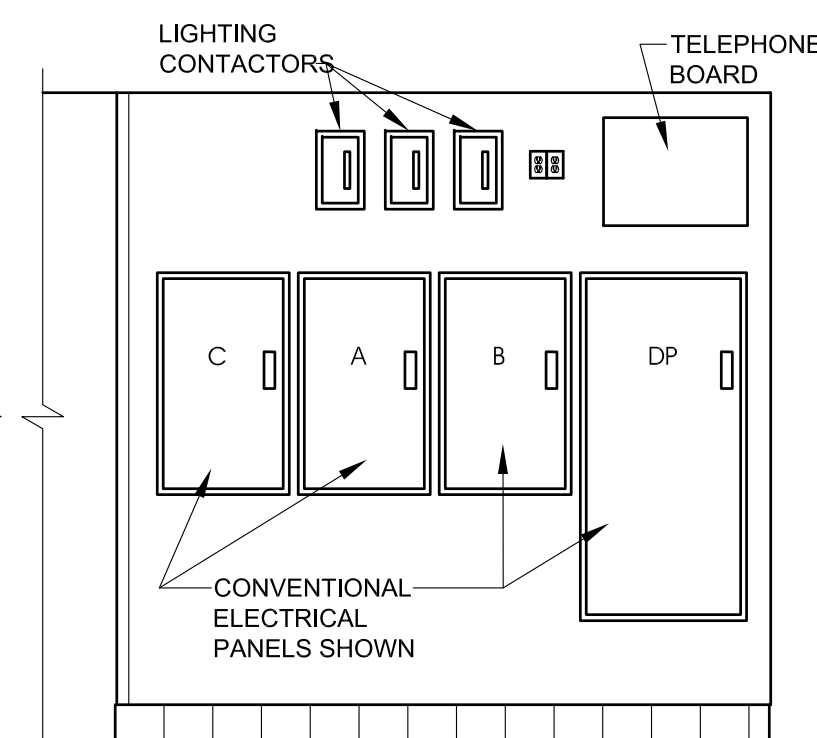


A13 3/8"=1'-0"

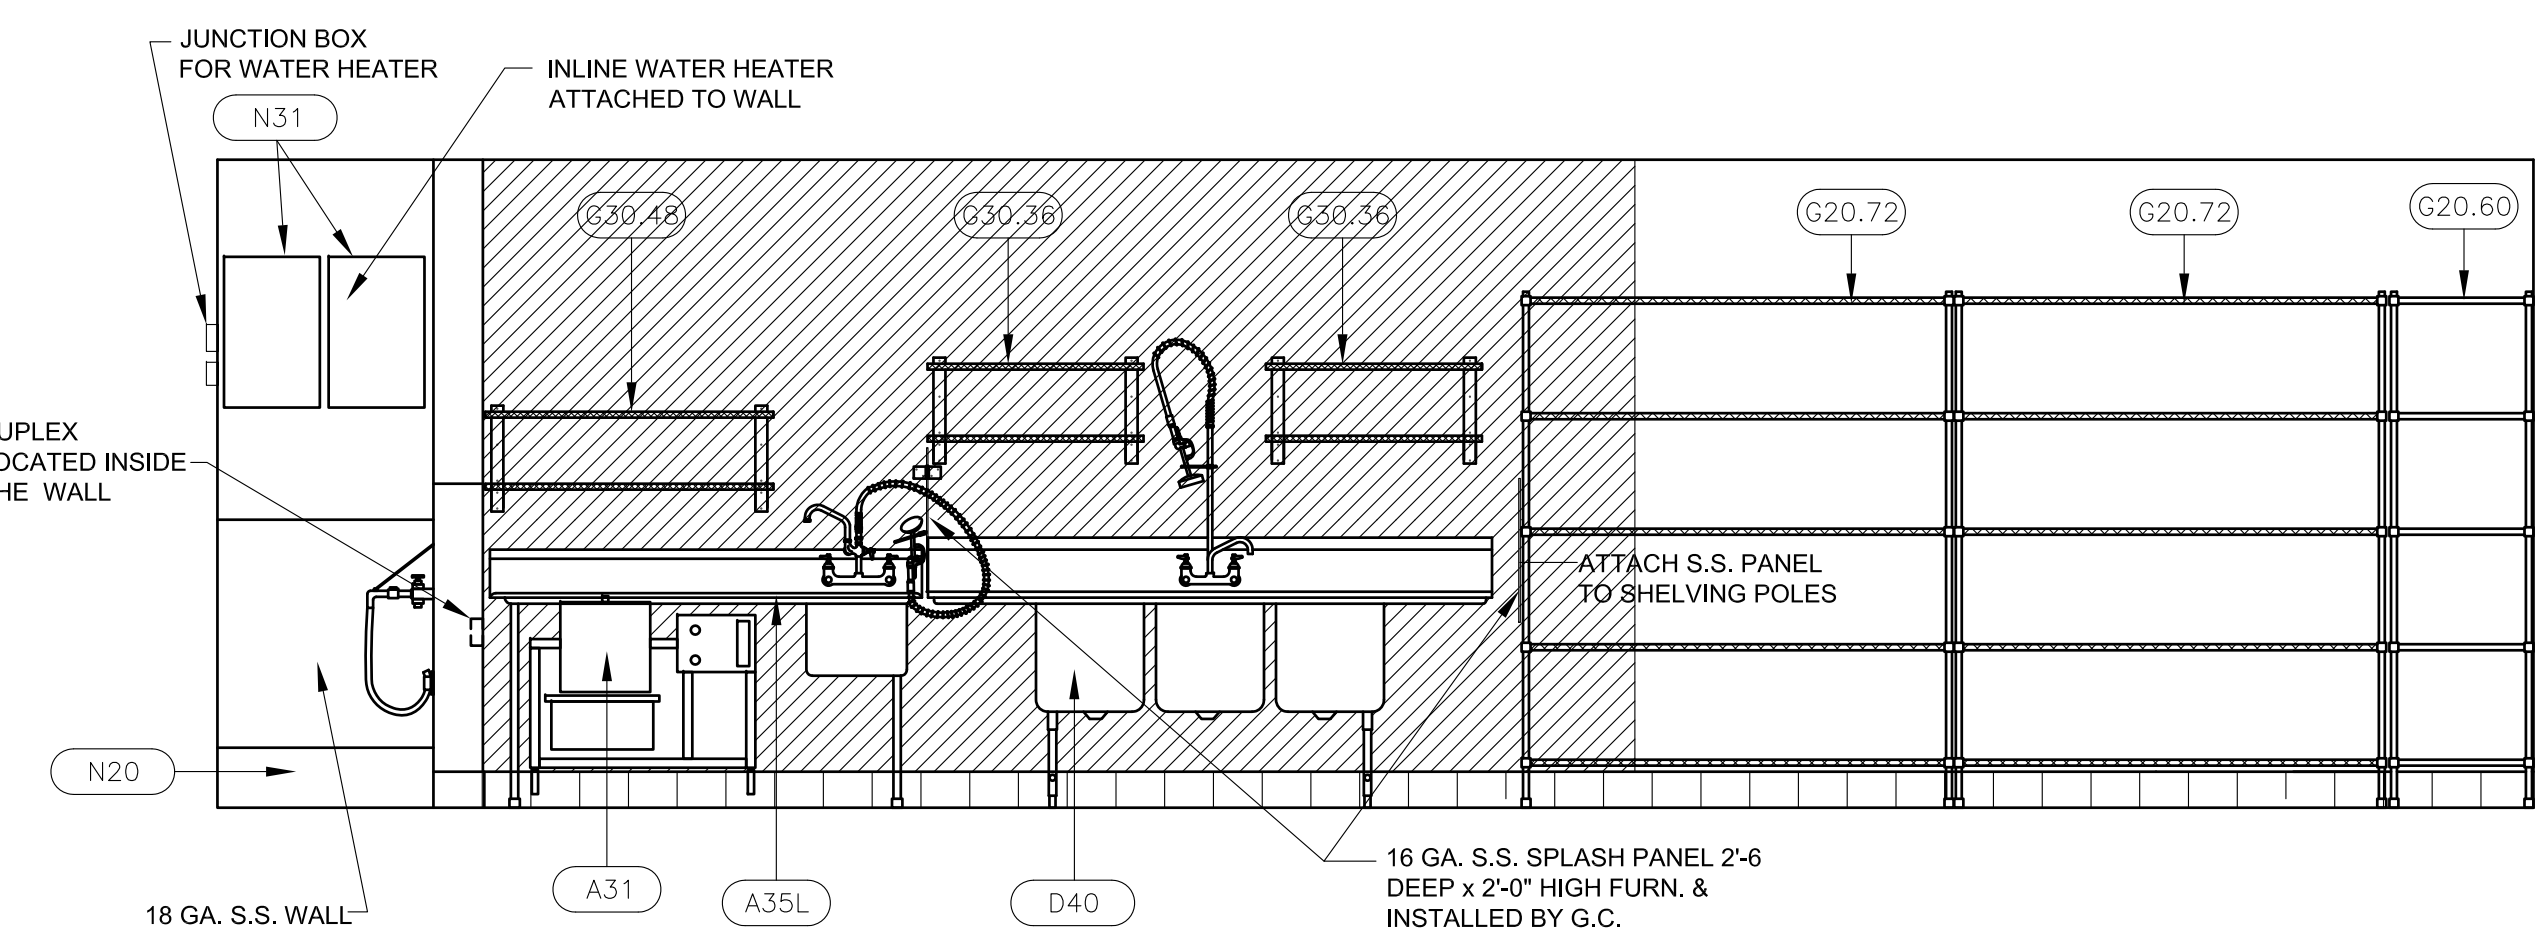


A13 3/8"=1'-0"

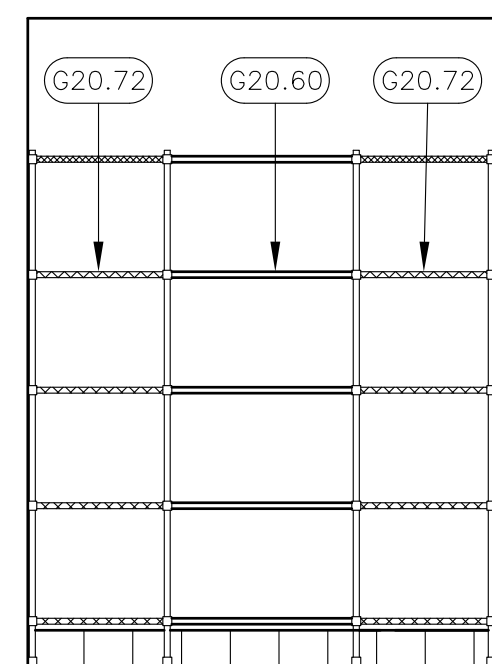


A13 $3/8'' = 1'-0''$

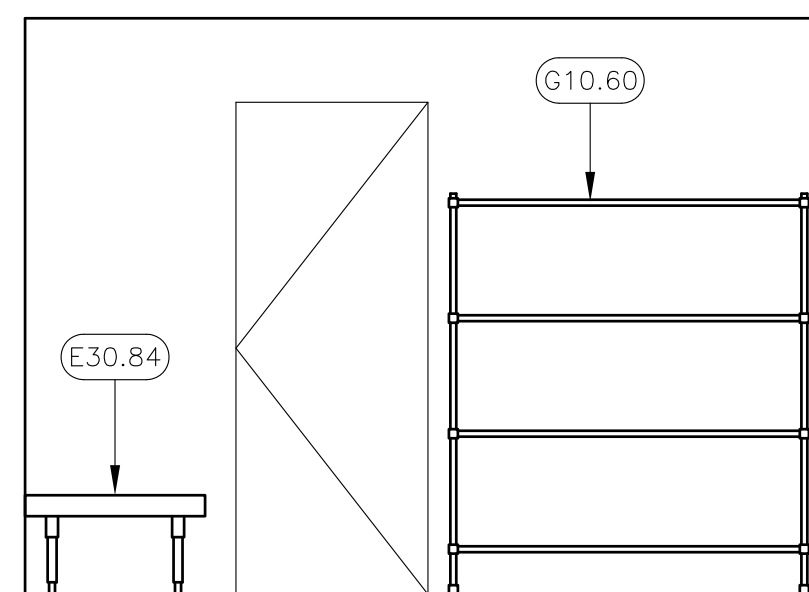


A13 3/8"=1'-

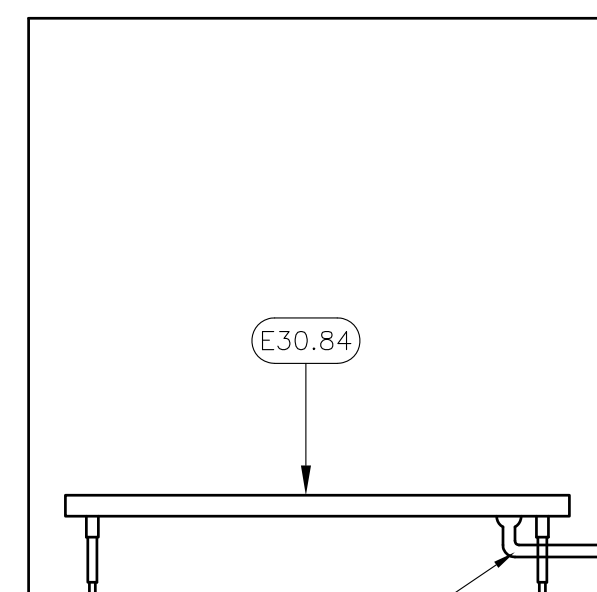



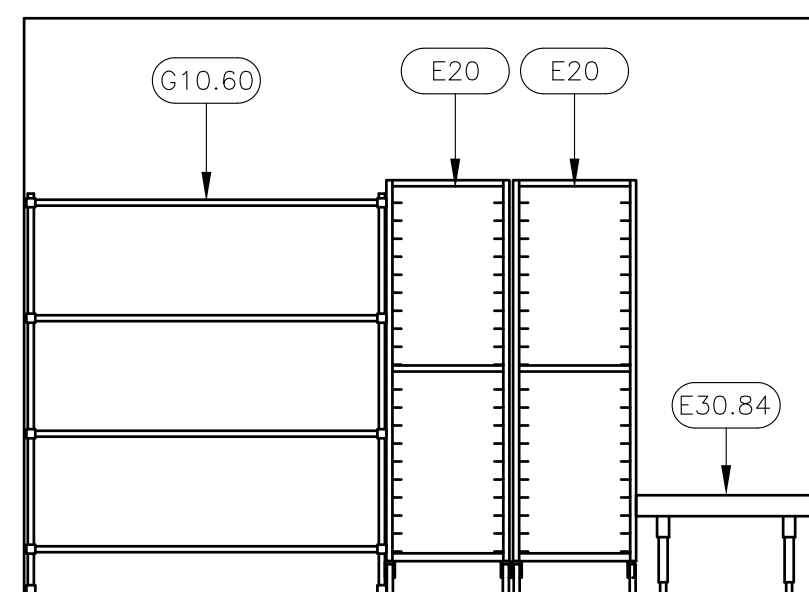

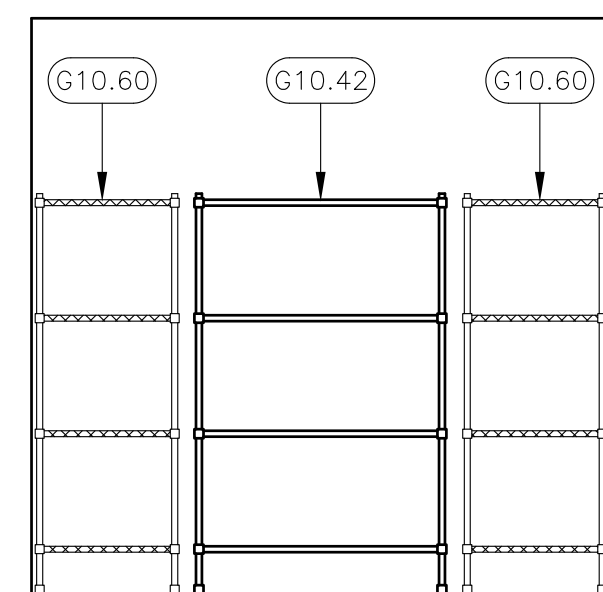

A13 $3/8"=1'-0"$



A13 $3/8"=1'-0"$



A13 $3/8"=1'-0"$

	DUPLEX RECEPTACLE
	DUPLEX RECEPTACLE
	SPECIAL PURPOSE RECEPTACLE
	TELEPHONE OUTLET / DATA OUTLET
	TELEPHONE ONLY OUTLET
	DATA ONLY OUTLET

- JUNCTION BOX
- WATER CONNECTION

NOTES:

1. DIMENSIONS ARE TAKEN TO THE CENTER LINE OF THE JUNCTION BOXES. (VERT. & HORIZ.)
2. PAPER TOWER DISPENSER BY: SAN JAMAR #T1490 TBK FURNISHED AND INSTALLED BY G.C.
3. SOAP DISPENSER FURNISHED BY OWNER INSTALLED BY G.C.

KED: TM KR