

SCALE : 1"= 20'
ACREAGE: 0.795 ACRES
NO. LOTS: 29

KRYSTAL VILLA


UNIT NO. 4

IN THE UNINCORPORATED TERRITORY OF MONO COUNTY, CALIFORNIA

E.T. CONRAD, RCE 14794
JANUARY, 1970
FOR CONDOMINIUM PURPOSES


NOTE: REFER TO SHEETS 1 & 2 NOTES.

LOWER PORTION IS A
TYPICAL SECTION OF
EACH OF UNITS 1
THROUGH 14, INCLUSIVE.
UPPER PORTION IS A
TYPICAL SECTION OF
EACH OF UNITS 15
THROUGH 28, INCLUSIVE.

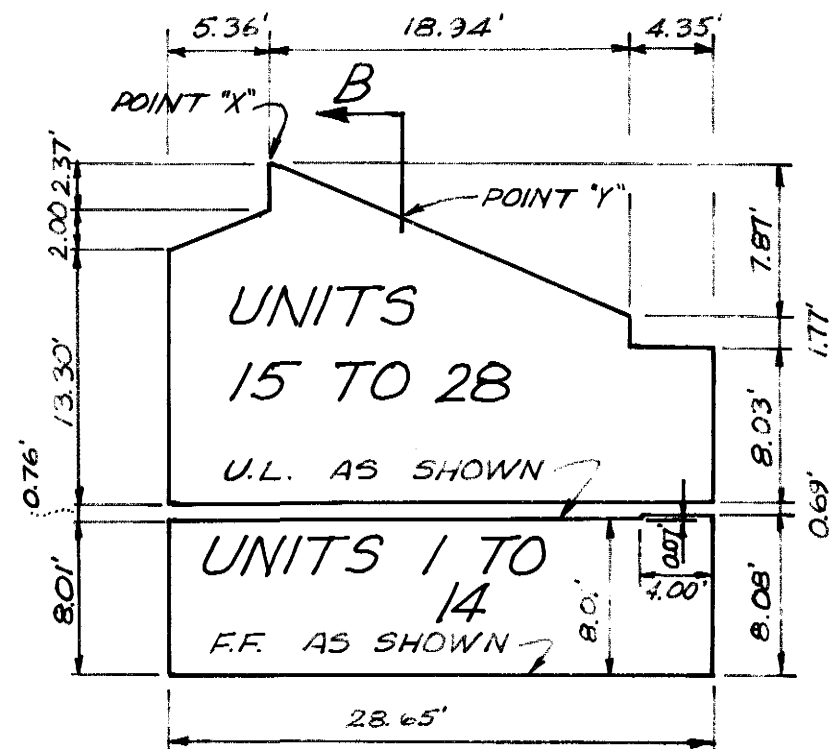


TYPICAL SECTION A-A

NO SCALE

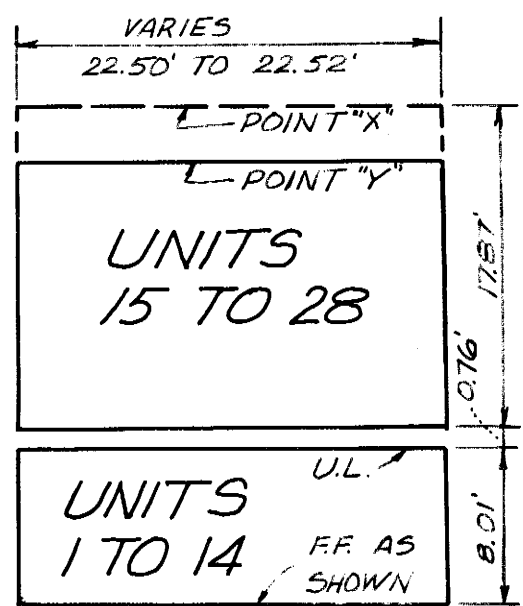


TYPICAL SECTION B-B

NO SCALE

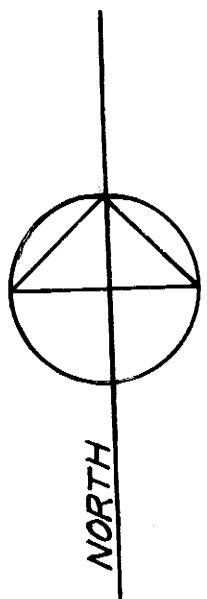

LAUREL MOUNTAIN ROAD

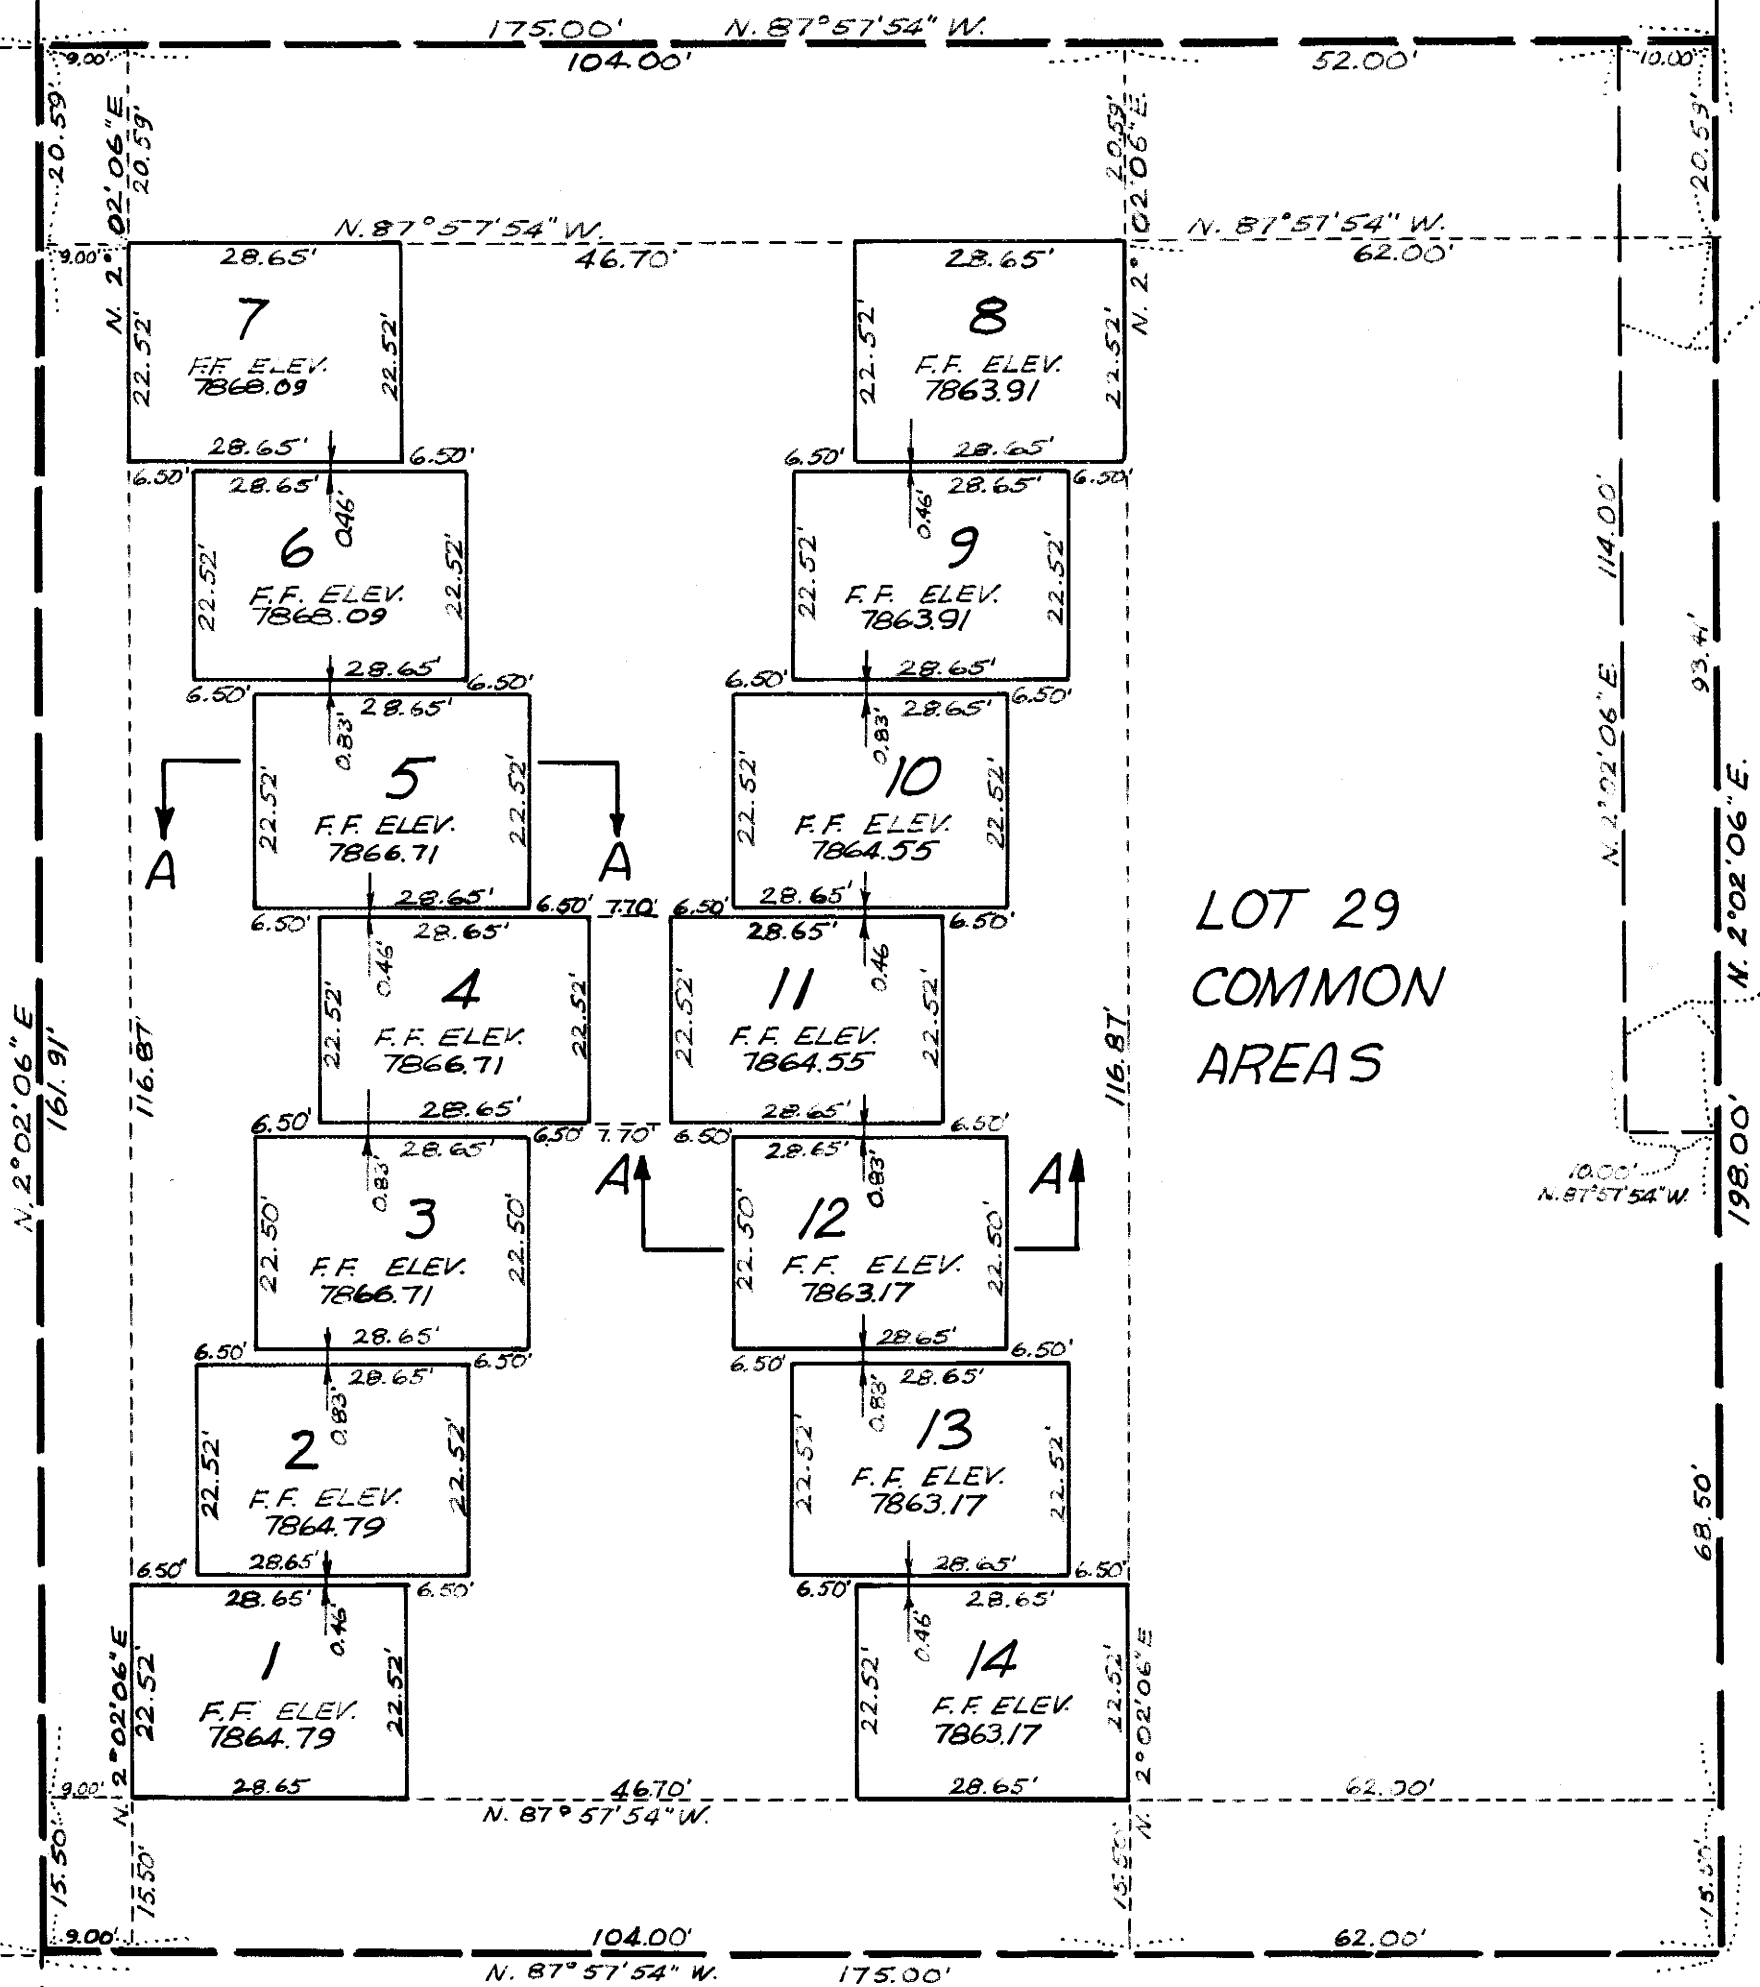

LOT 29
COMMON
AREAS

Vol. 7-Pg. 98